



# *AAF RAILWAY AT FDOT PLANSET*

*AAF RAILWAY AT FDOT, ALTERNATIVE E*  
*ALL ABOARD FLORIDA INTERCITY PASSENGER RAIL PROJECT*

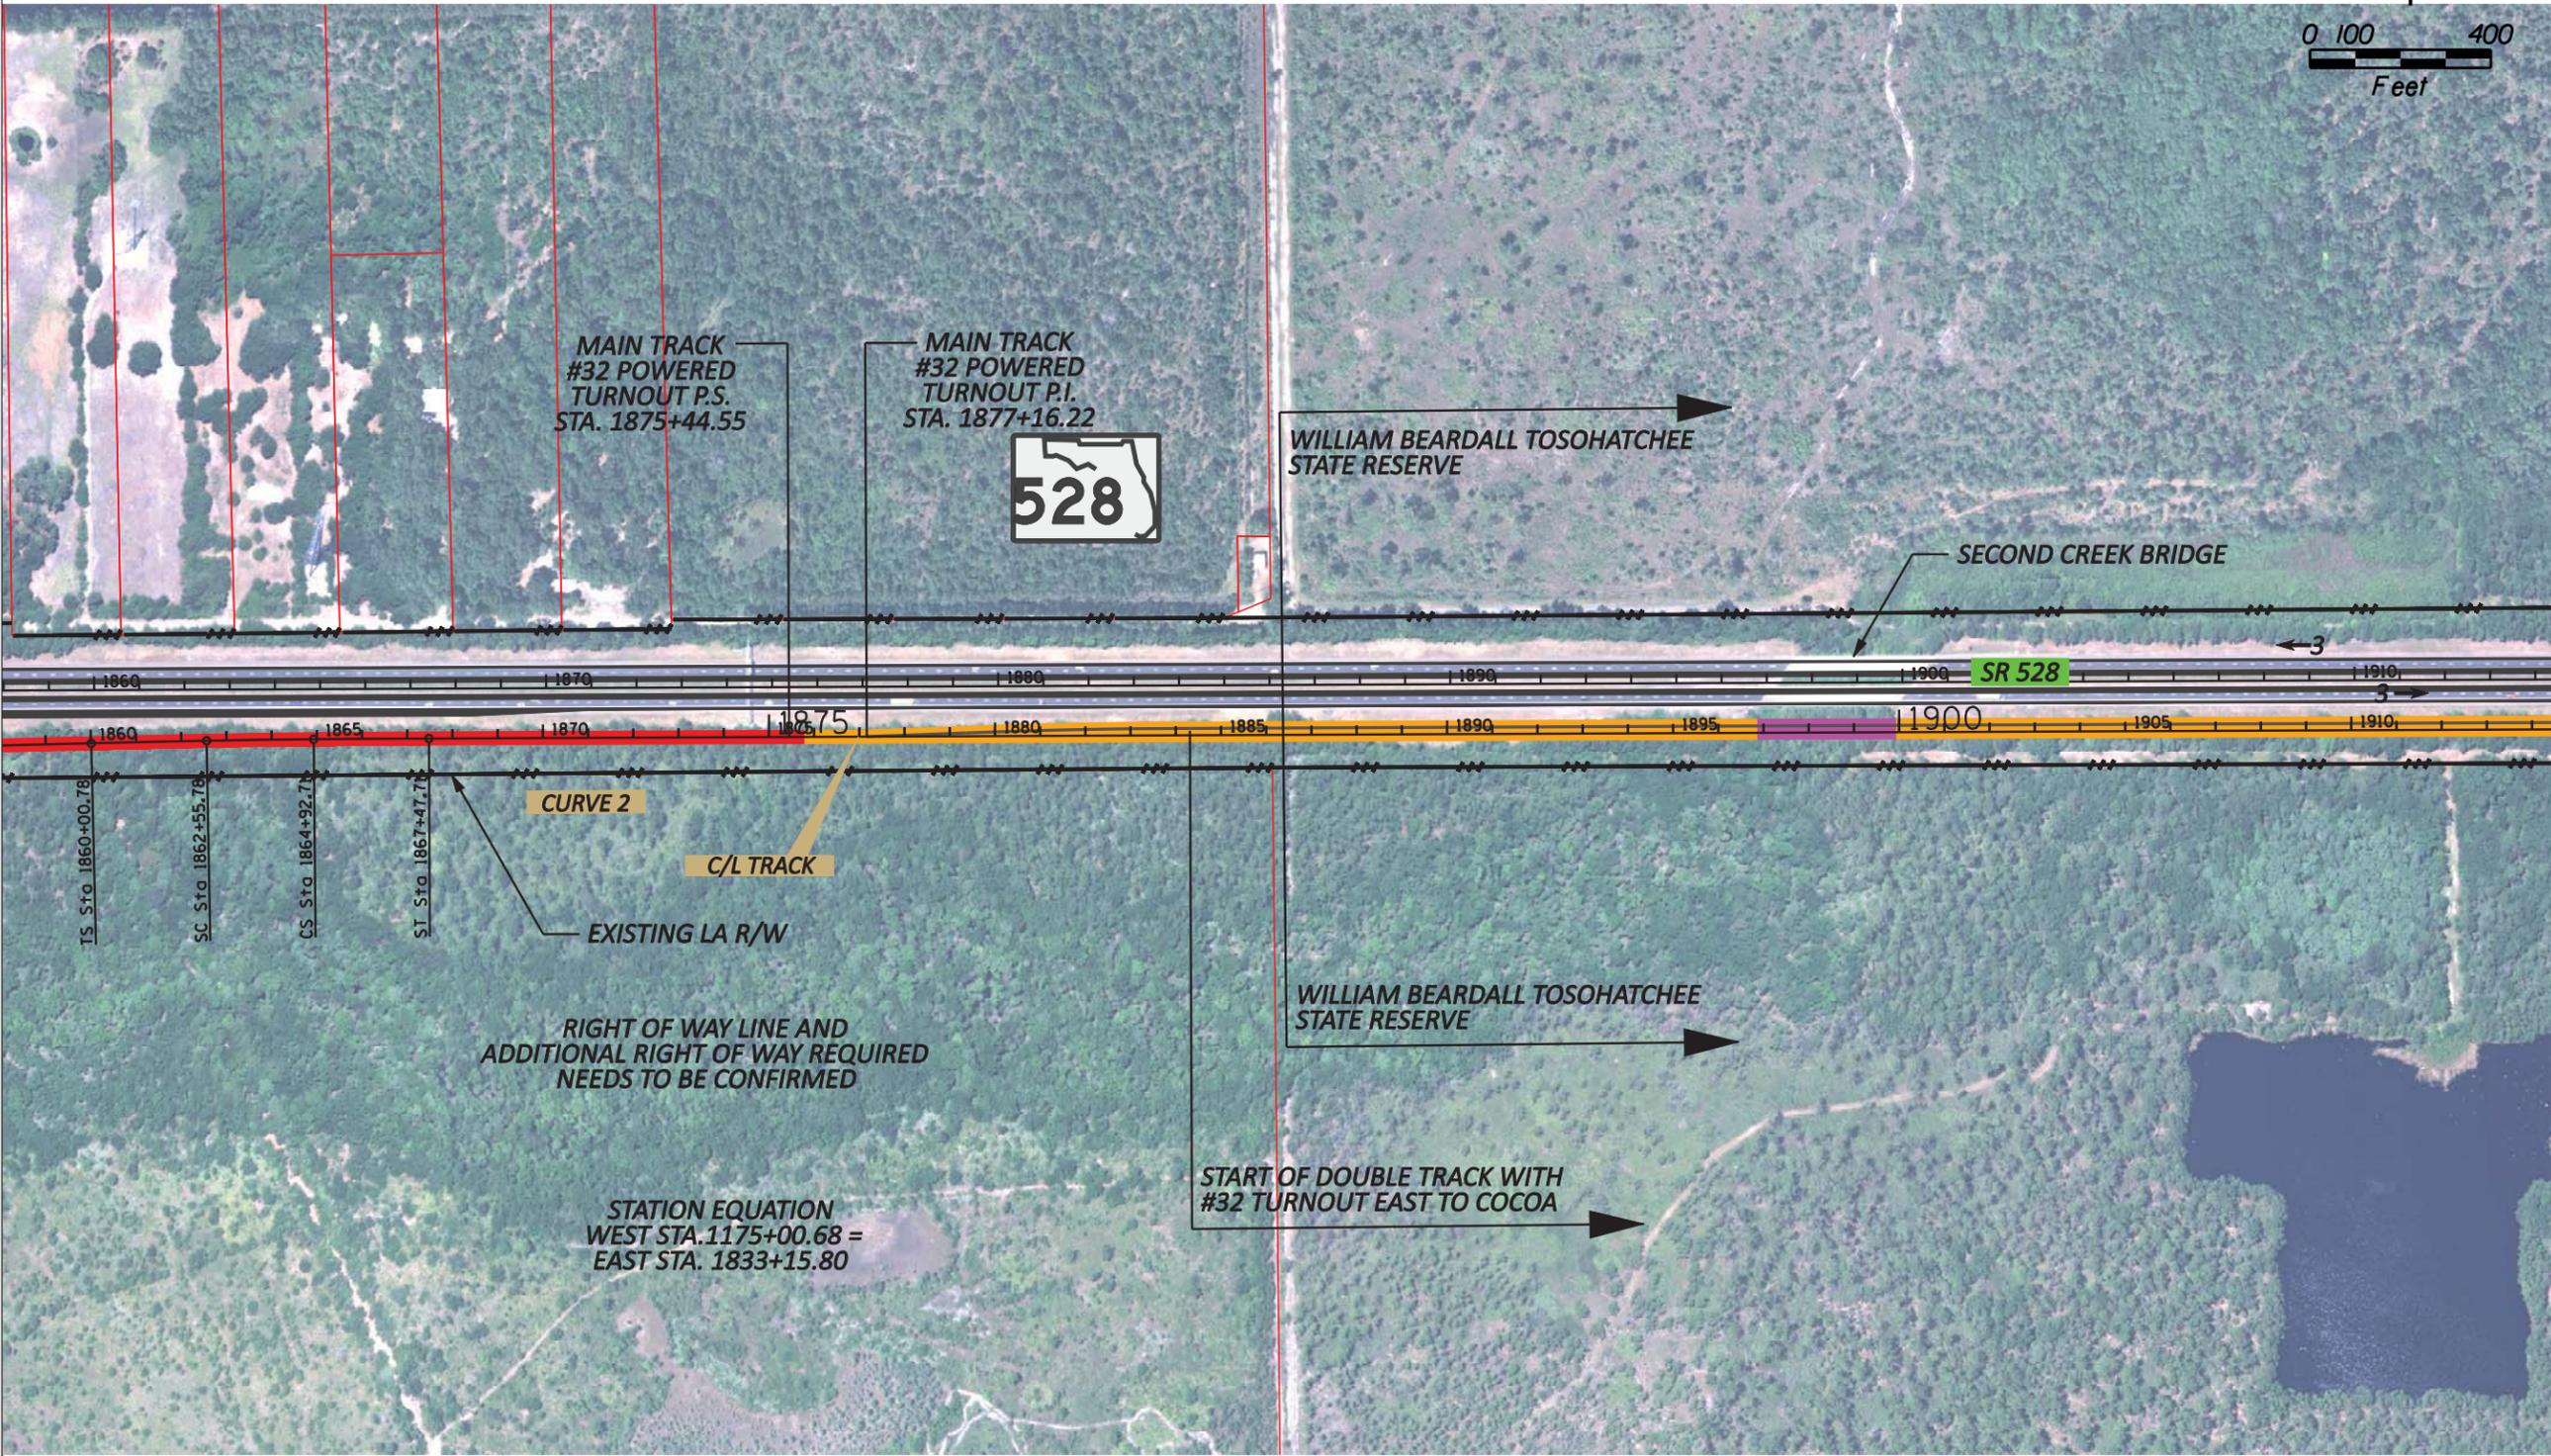

U.S. Department of Transportation  
Federal Railroad Administration

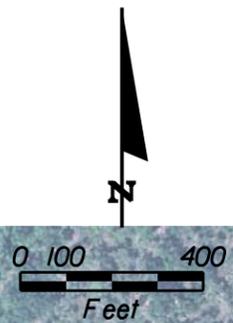


**EXPLANATION OF FEATURES**

- |  |  |   |
|--|--|---|
|  AAF AT GRADE ( $\leq 8'$ ) |  AAF BRIDGE     |  PROPOSED POND BY AAF                      |
|  AAF ABOVE GRADE ( $> 8'$ ) |  ROADWAY BRIDGE |  PROPOSED (ULTIMATE) POND BY OOCEA OR FDOT |
|  AAF IN BOX SECTION         |  EXIST POND     |  PROPOSED ROW (AAF)                        |
|  |  |  WETLAND BOUNDARY                          |

**AAF RAILWAY AT FDOT, ALTERNATIVE E**  
**ALL ABOARD FLORIDA INTERCITY PASSENGER RAIL PROJECT**




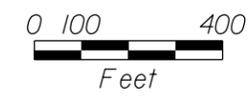


**EXPLANATION OF FEATURES**

- |  |  |   |
|--|--|---|
|  AAF AT GRADE ( $\leq 8'$ ) |  AAF BRIDGE     |  PROPOSED POND BY AAF                      |
|  AAF ABOVE GRADE ( $> 8'$ ) |  ROADWAY BRIDGE |  PROPOSED (ULTIMATE) POND BY OOCEA OR FDOT |
|  AAF IN BOX SECTION         |  EXIST POND     |  PROPOSED ROW (AAF)                        |
|  |  |  WETLAND BOUNDARY                          |

**AAF RAILWAY AT FDOT, ALTERNATIVE E**  
**ALL ABOARD FLORIDA INTERCITY PASSENGER RAIL PROJECT**



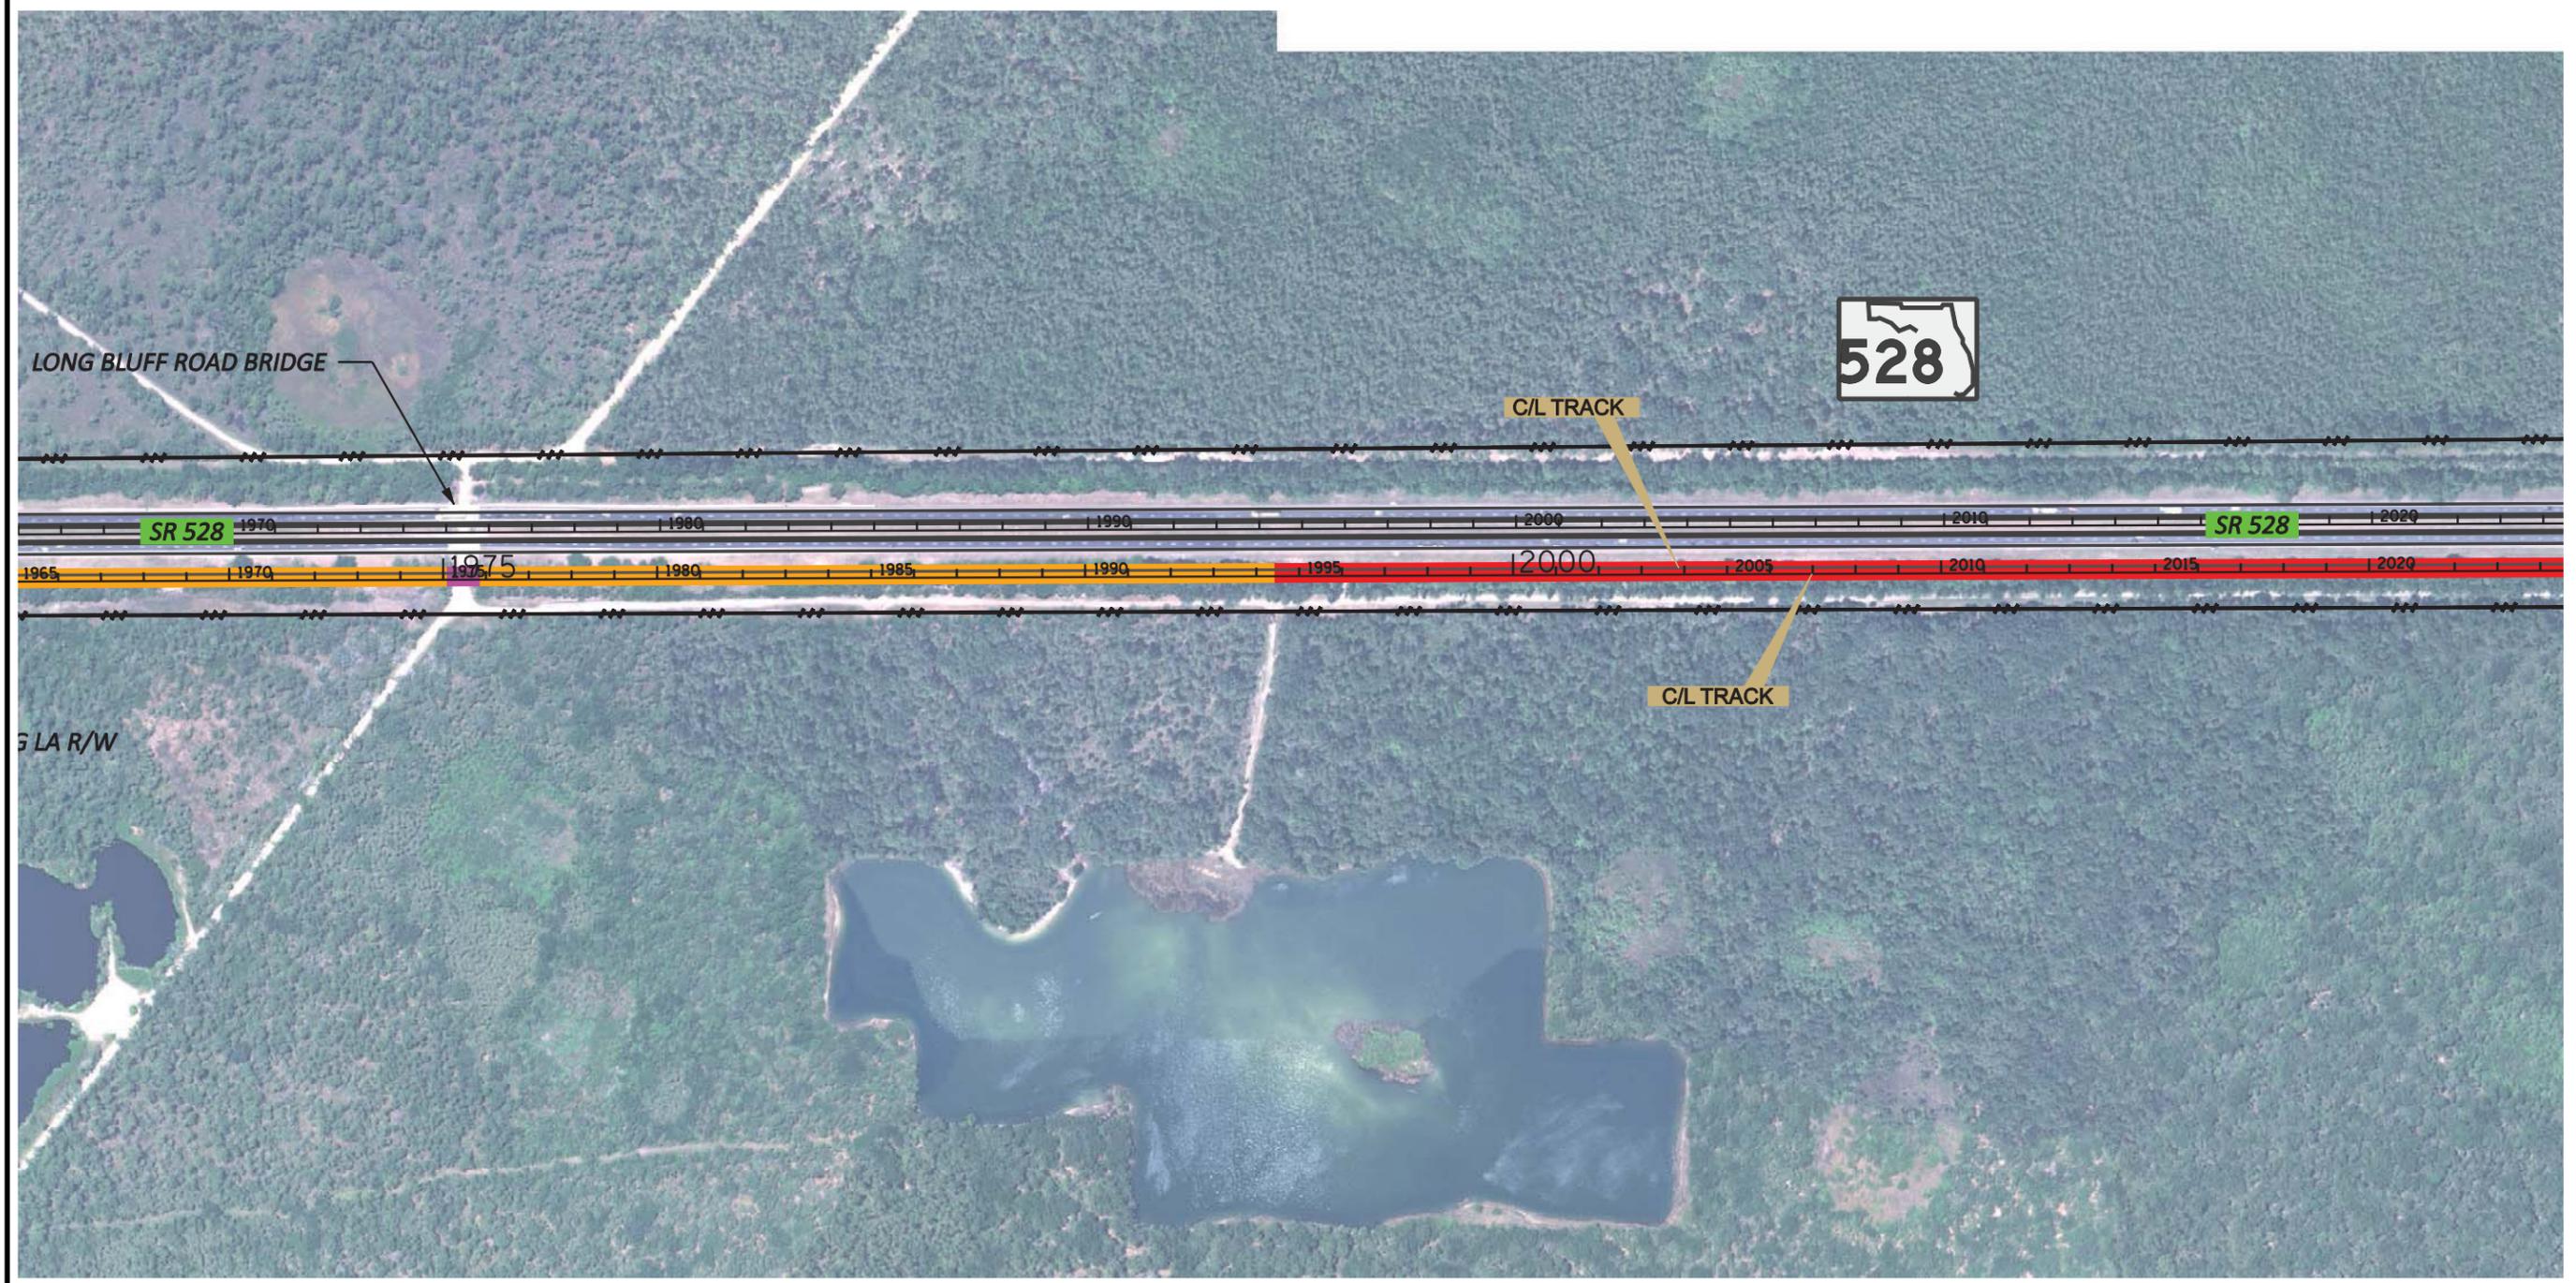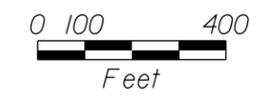



**EXPLANATION OF FEATURES**

- |  |  |   |
|--|--|---|
|  AAF AT GRADE ( $\leq 8'$ ) |  AAF BRIDGE     |  PROPOSED POND BY AAF                      |
|  AAF ABOVE GRADE ( $> 8'$ ) |  ROADWAY BRIDGE |  PROPOSED (ULTIMATE) POND BY OOCEA OR FDOT |
|  AAF IN BOX SECTION         |  EXIST POND     |  PROPOSED ROW (AAF)                        |
|  |  |  WETLAND BOUNDARY                          |

**AAF RAILWAY AT FDOT, ALTERNATIVE E**  
**ALL ABOARD FLORIDA INTERCITY PASSENGER RAIL PROJECT**



U.S. Department of Transportation  
 Federal Railroad Administration

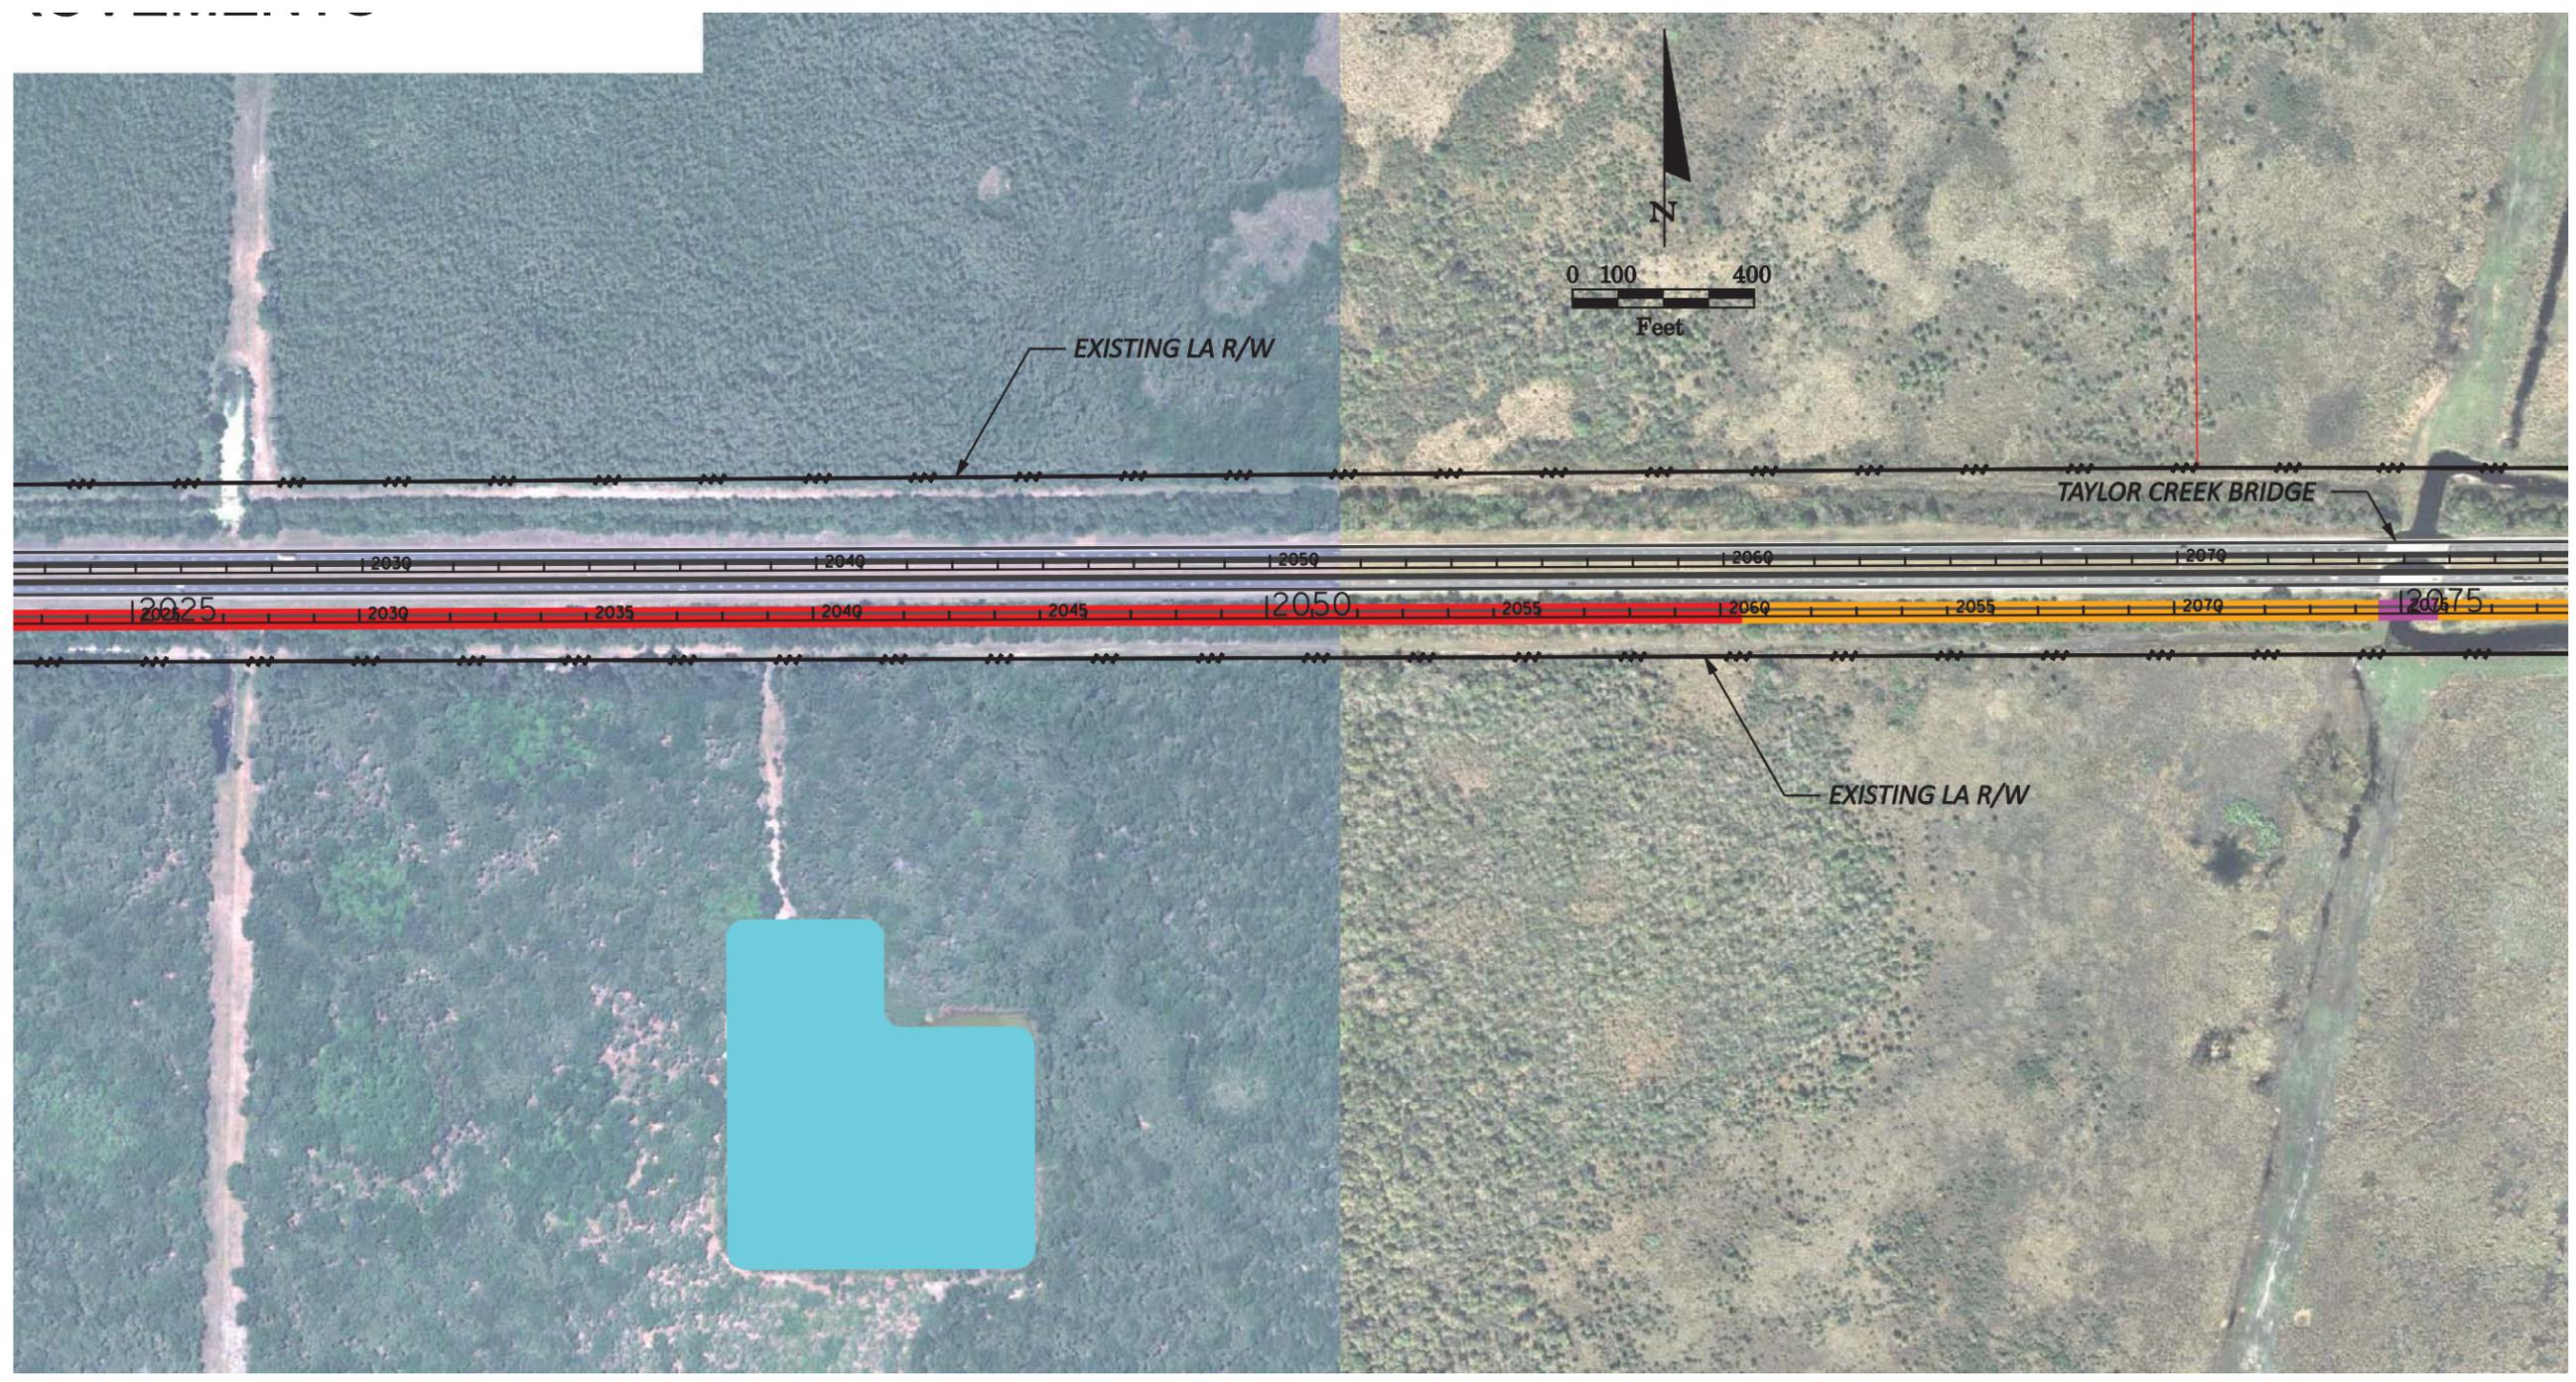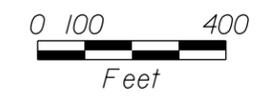



**EXPLANATION OF FEATURES**

- |  |  |   |
|--|--|---|
|  AAF AT GRADE ( $\leq 8'$ ) |  AAF BRIDGE     |  PROPOSED POND BY AAF                      |
|  AAF ABOVE GRADE ( $> 8'$ ) |  ROADWAY BRIDGE |  PROPOSED (ULTIMATE) POND BY OOCEA OR FDOT |
|  AAF IN BOX SECTION         |  EXIST POND     |  PROPOSED ROW (AAF)                        |
|  |  |  WETLAND BOUNDARY                          |

**AAF RAILWAY AT FDOT, ALTERNATIVE E**  
**ALL ABOARD FLORIDA INTERCITY PASSENGER RAIL PROJECT**



U.S. Department of Transportation  
**Federal Railroad Administration**

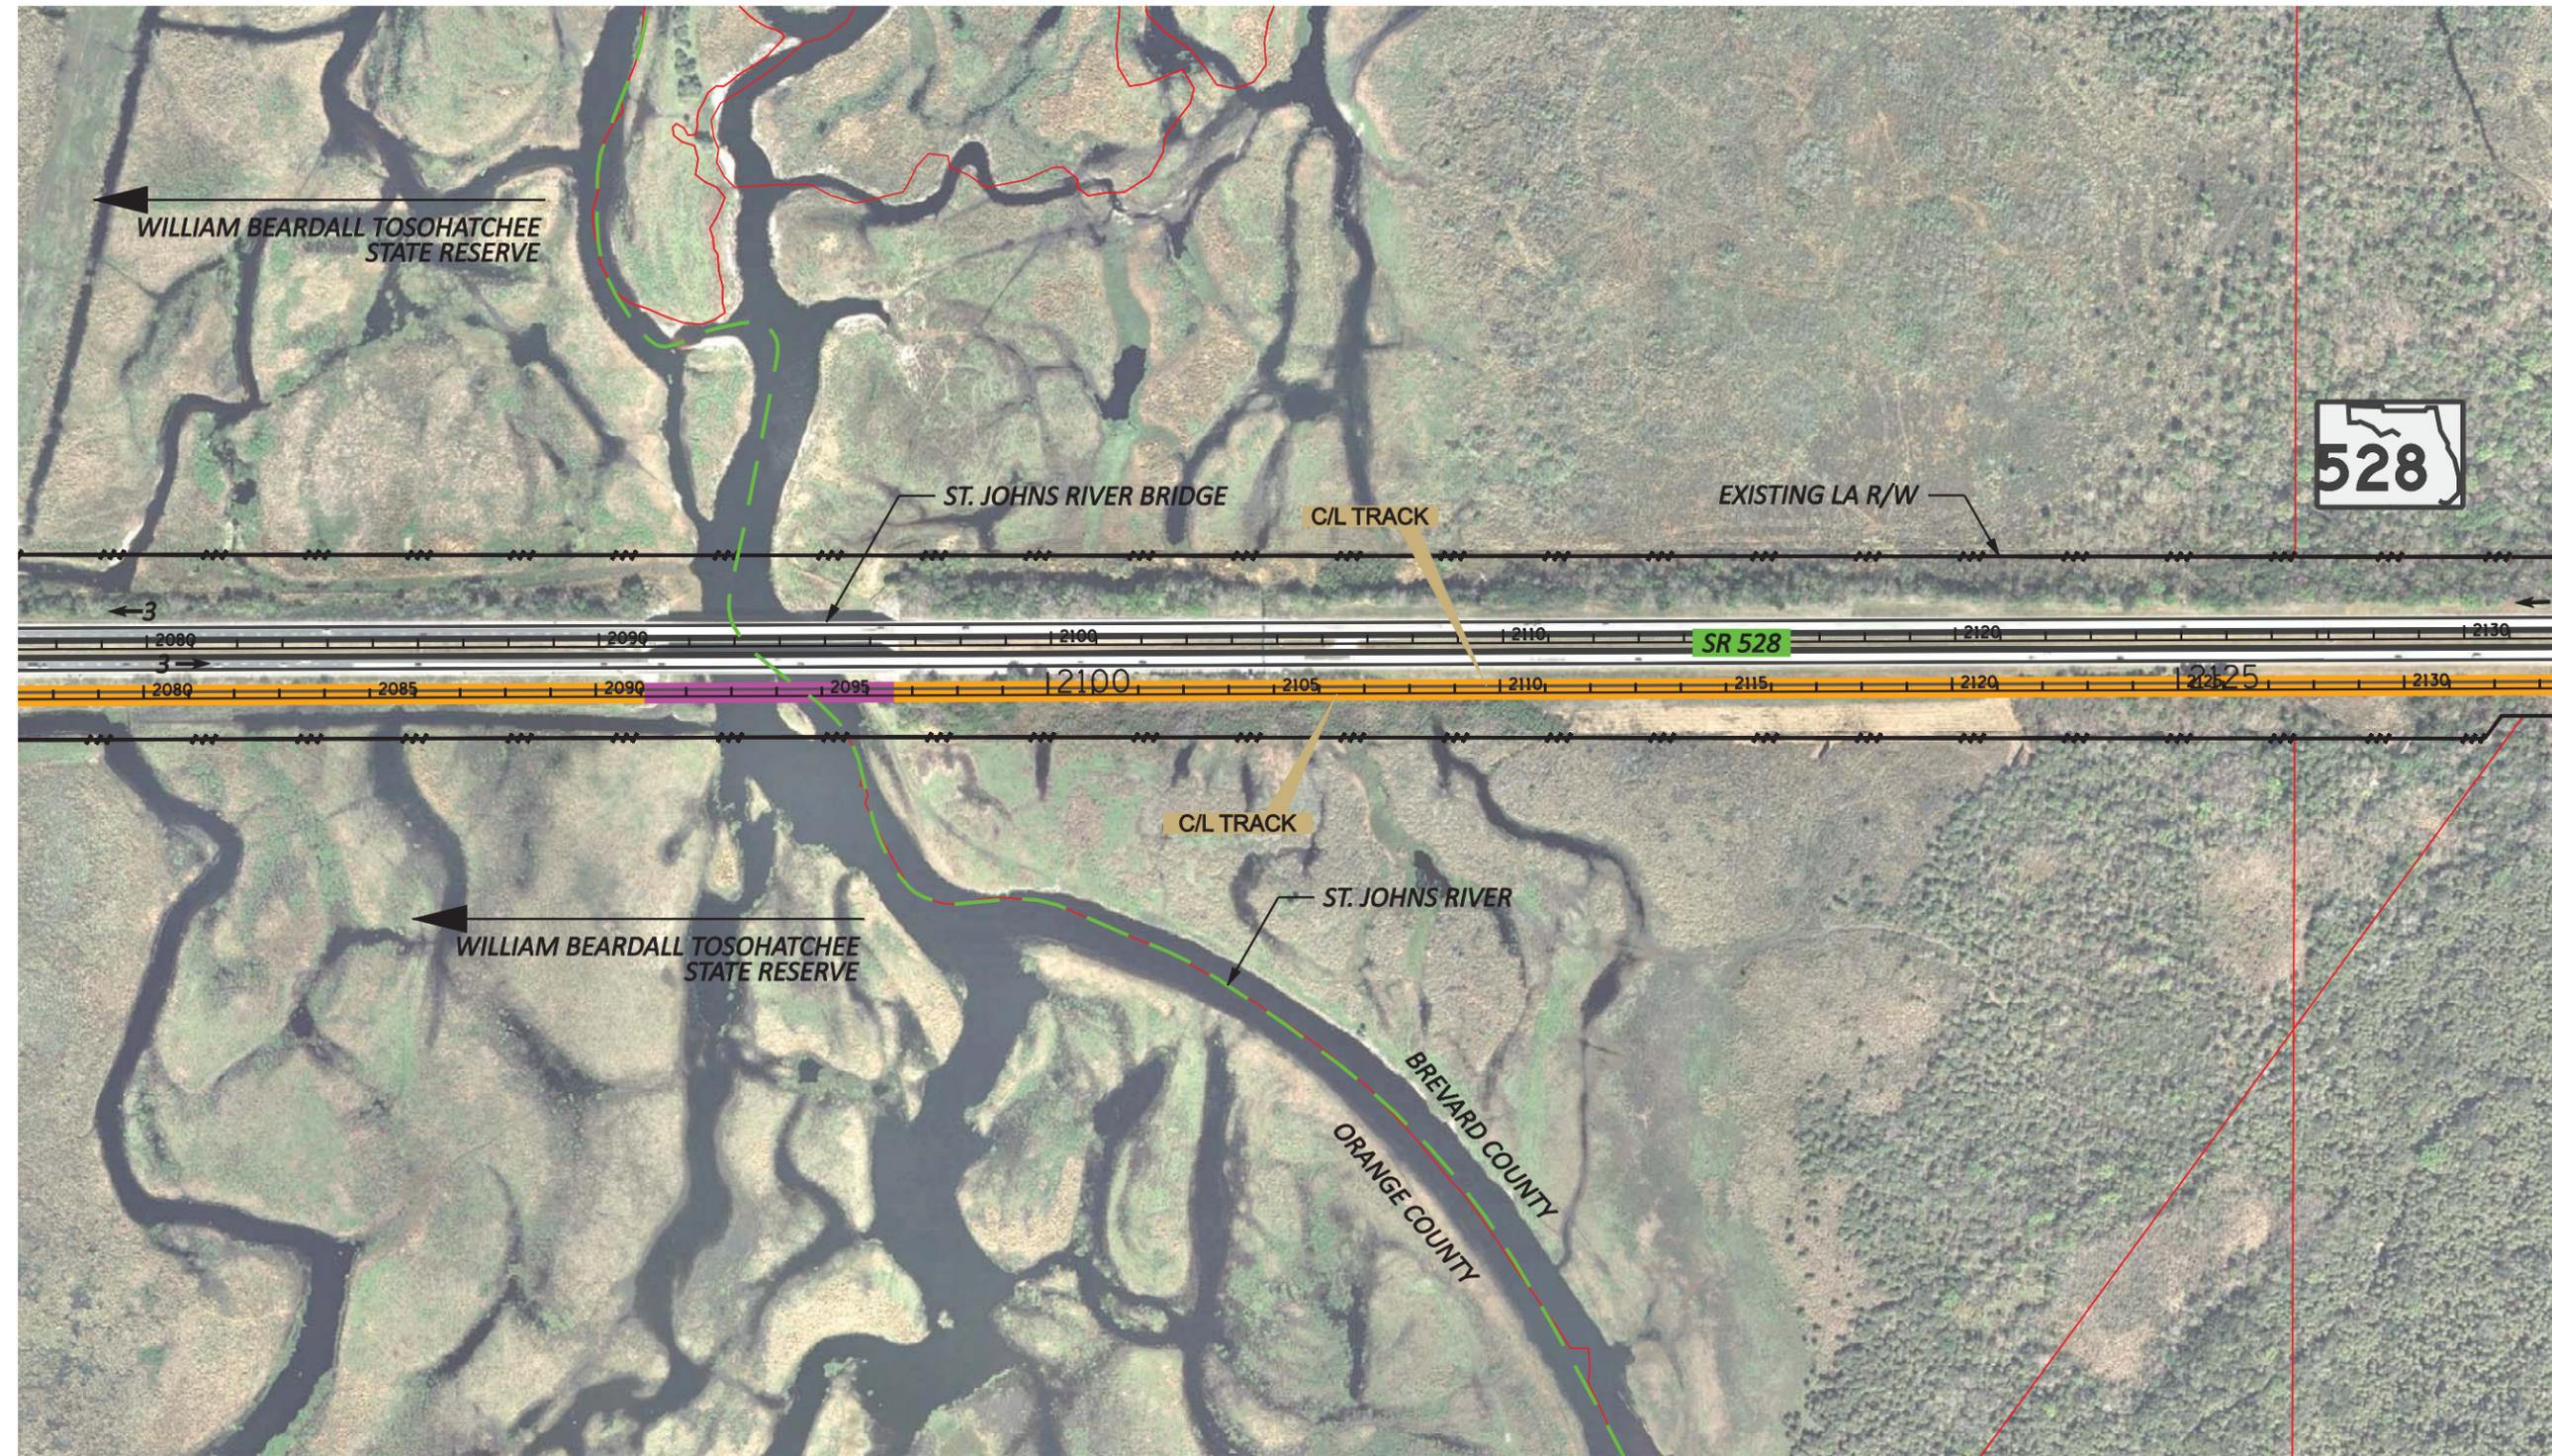
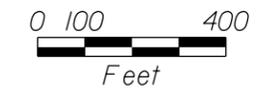


**EXPLANATION OF FEATURES**

- AAF AT GRADE ( $\leq 8'$ )
- AAF ABOVE GRADE ( $> 8'$ )
- AAF IN BOX SECTION
- AAF BRIDGE
- ROADWAY BRIDGE
- EXIST POND
- PROPOSED POND BY AAF
- PROPOSED (ULTIMATE) POND BY OOCEA OR FDOT
- PROPOSED ROW (AAF)
- WETLAND BOUNDARY

**AAF RAILWAY AT FDOT, ALTERNATIVE E**  
**ALL ABOARD FLORIDA INTERCITY PASSENGER RAIL PROJECT**



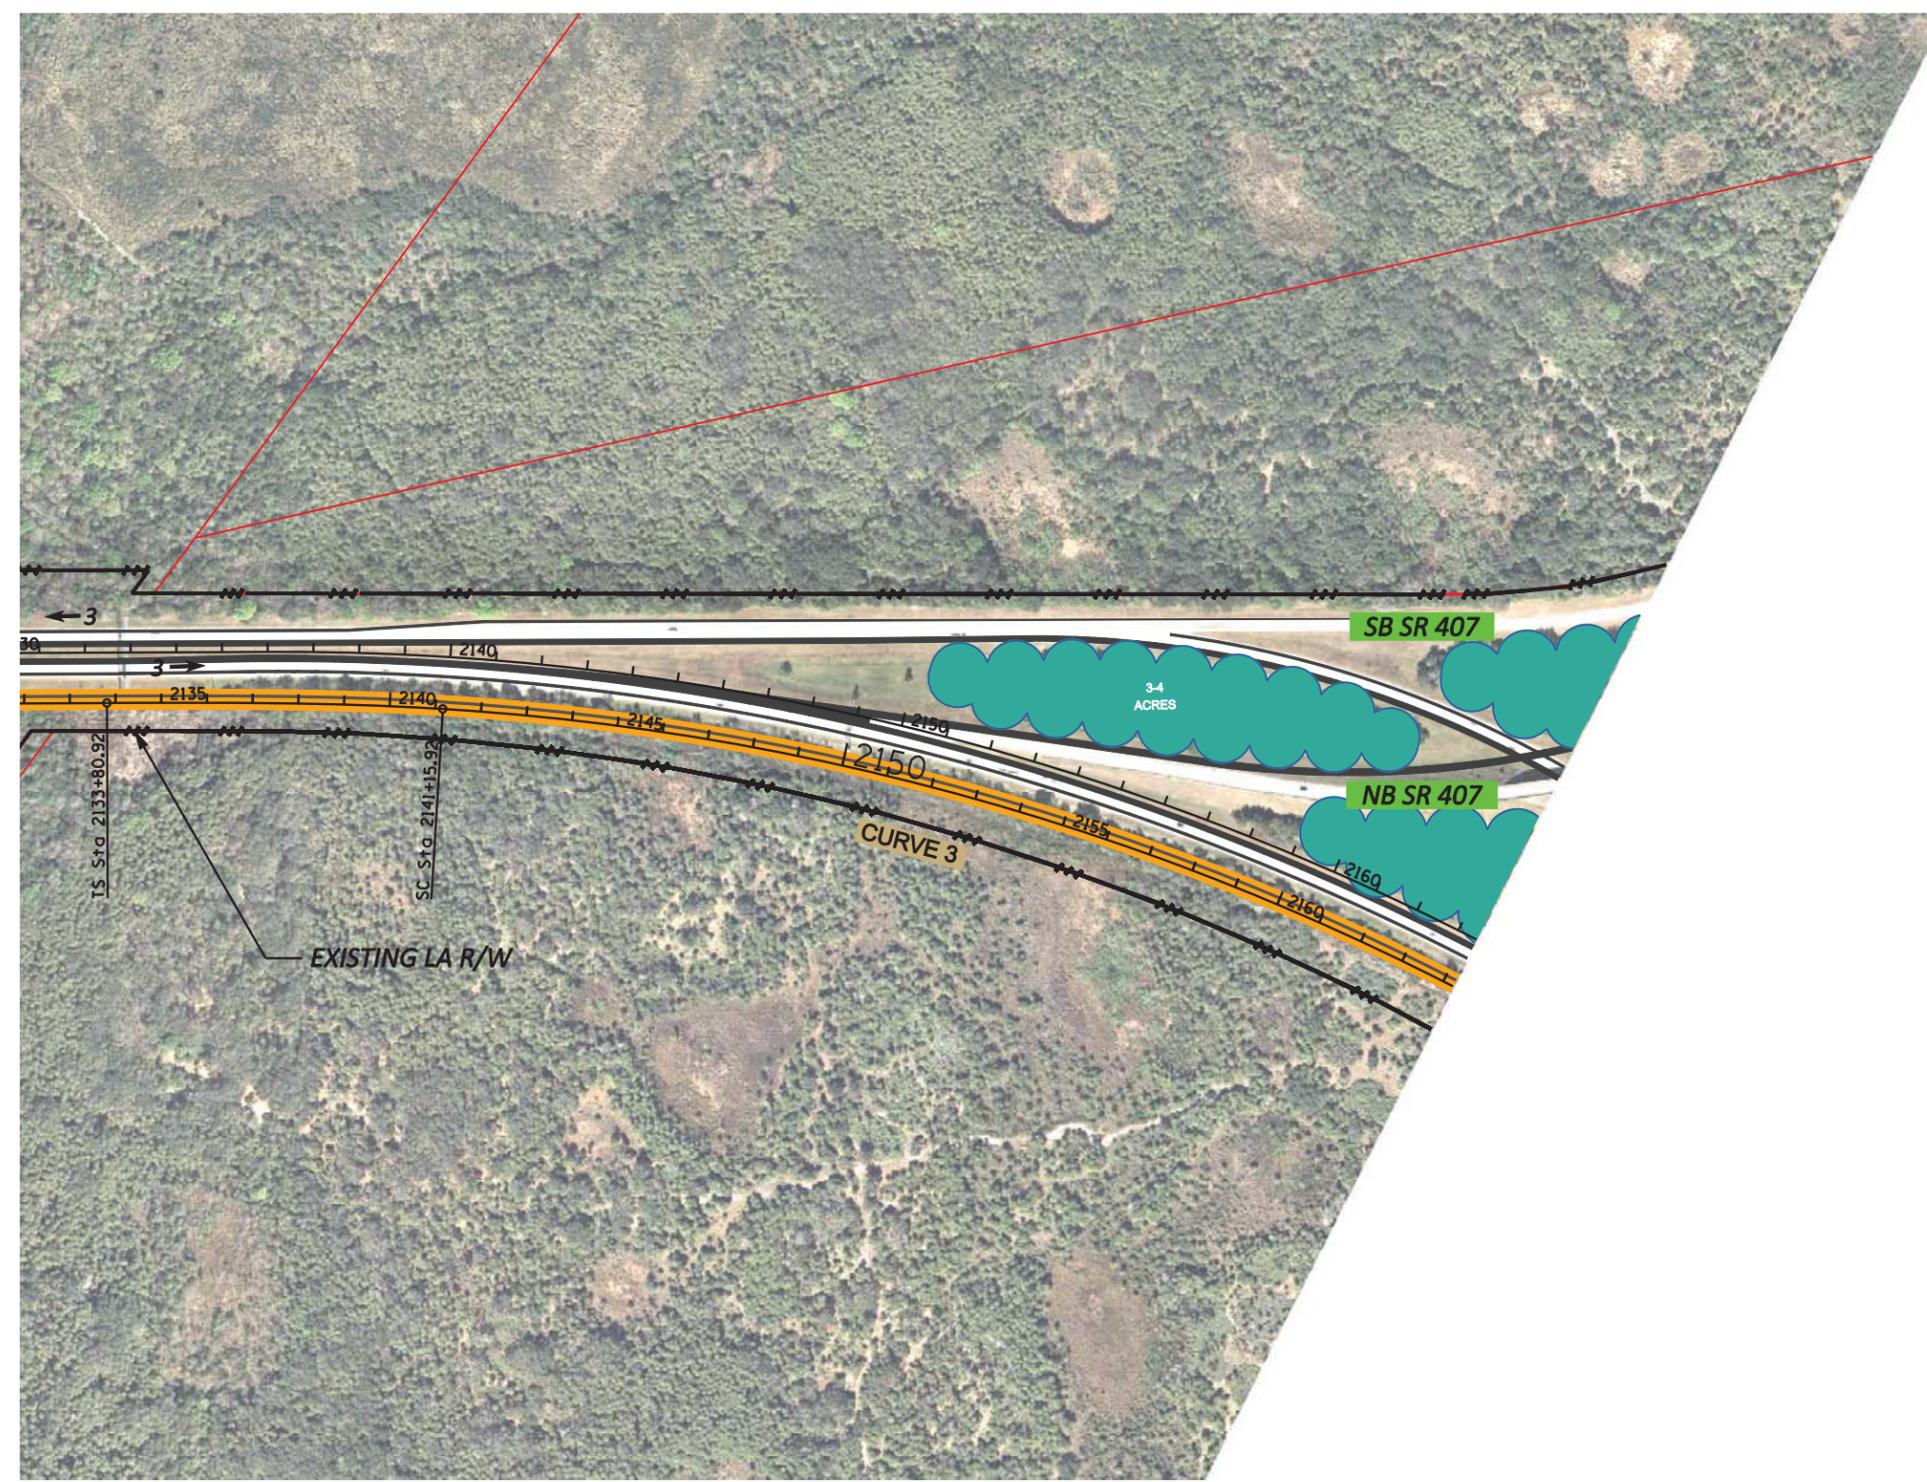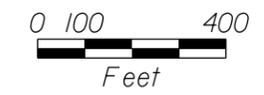




**EXPLANATION OF FEATURES**

- |  |  |   |  |
|--|--|---|--|
|  AAF AT GRADE ( $\leq 8'$ ) |  AAF BRIDGE     |  PROPOSED POND BY AAF                      |  PROPOSED ROW (AAF) |
|  AAF ABOVE GRADE ( $> 8'$ ) |  ROADWAY BRIDGE |  PROPOSED (ULTIMATE) POND BY OOCEA OR FDOT |  WETLAND BOUNDARY   |
|  AAF IN BOX SECTION         |  EXIST POND     |   |  |

**AAF RAILWAY AT FDOT, ALTERNATIVE E**  
**ALL ABOARD FLORIDA INTERCITY PASSENGER RAIL PROJECT**




U.S Department of Transportation  
 Federal Railroad Administration

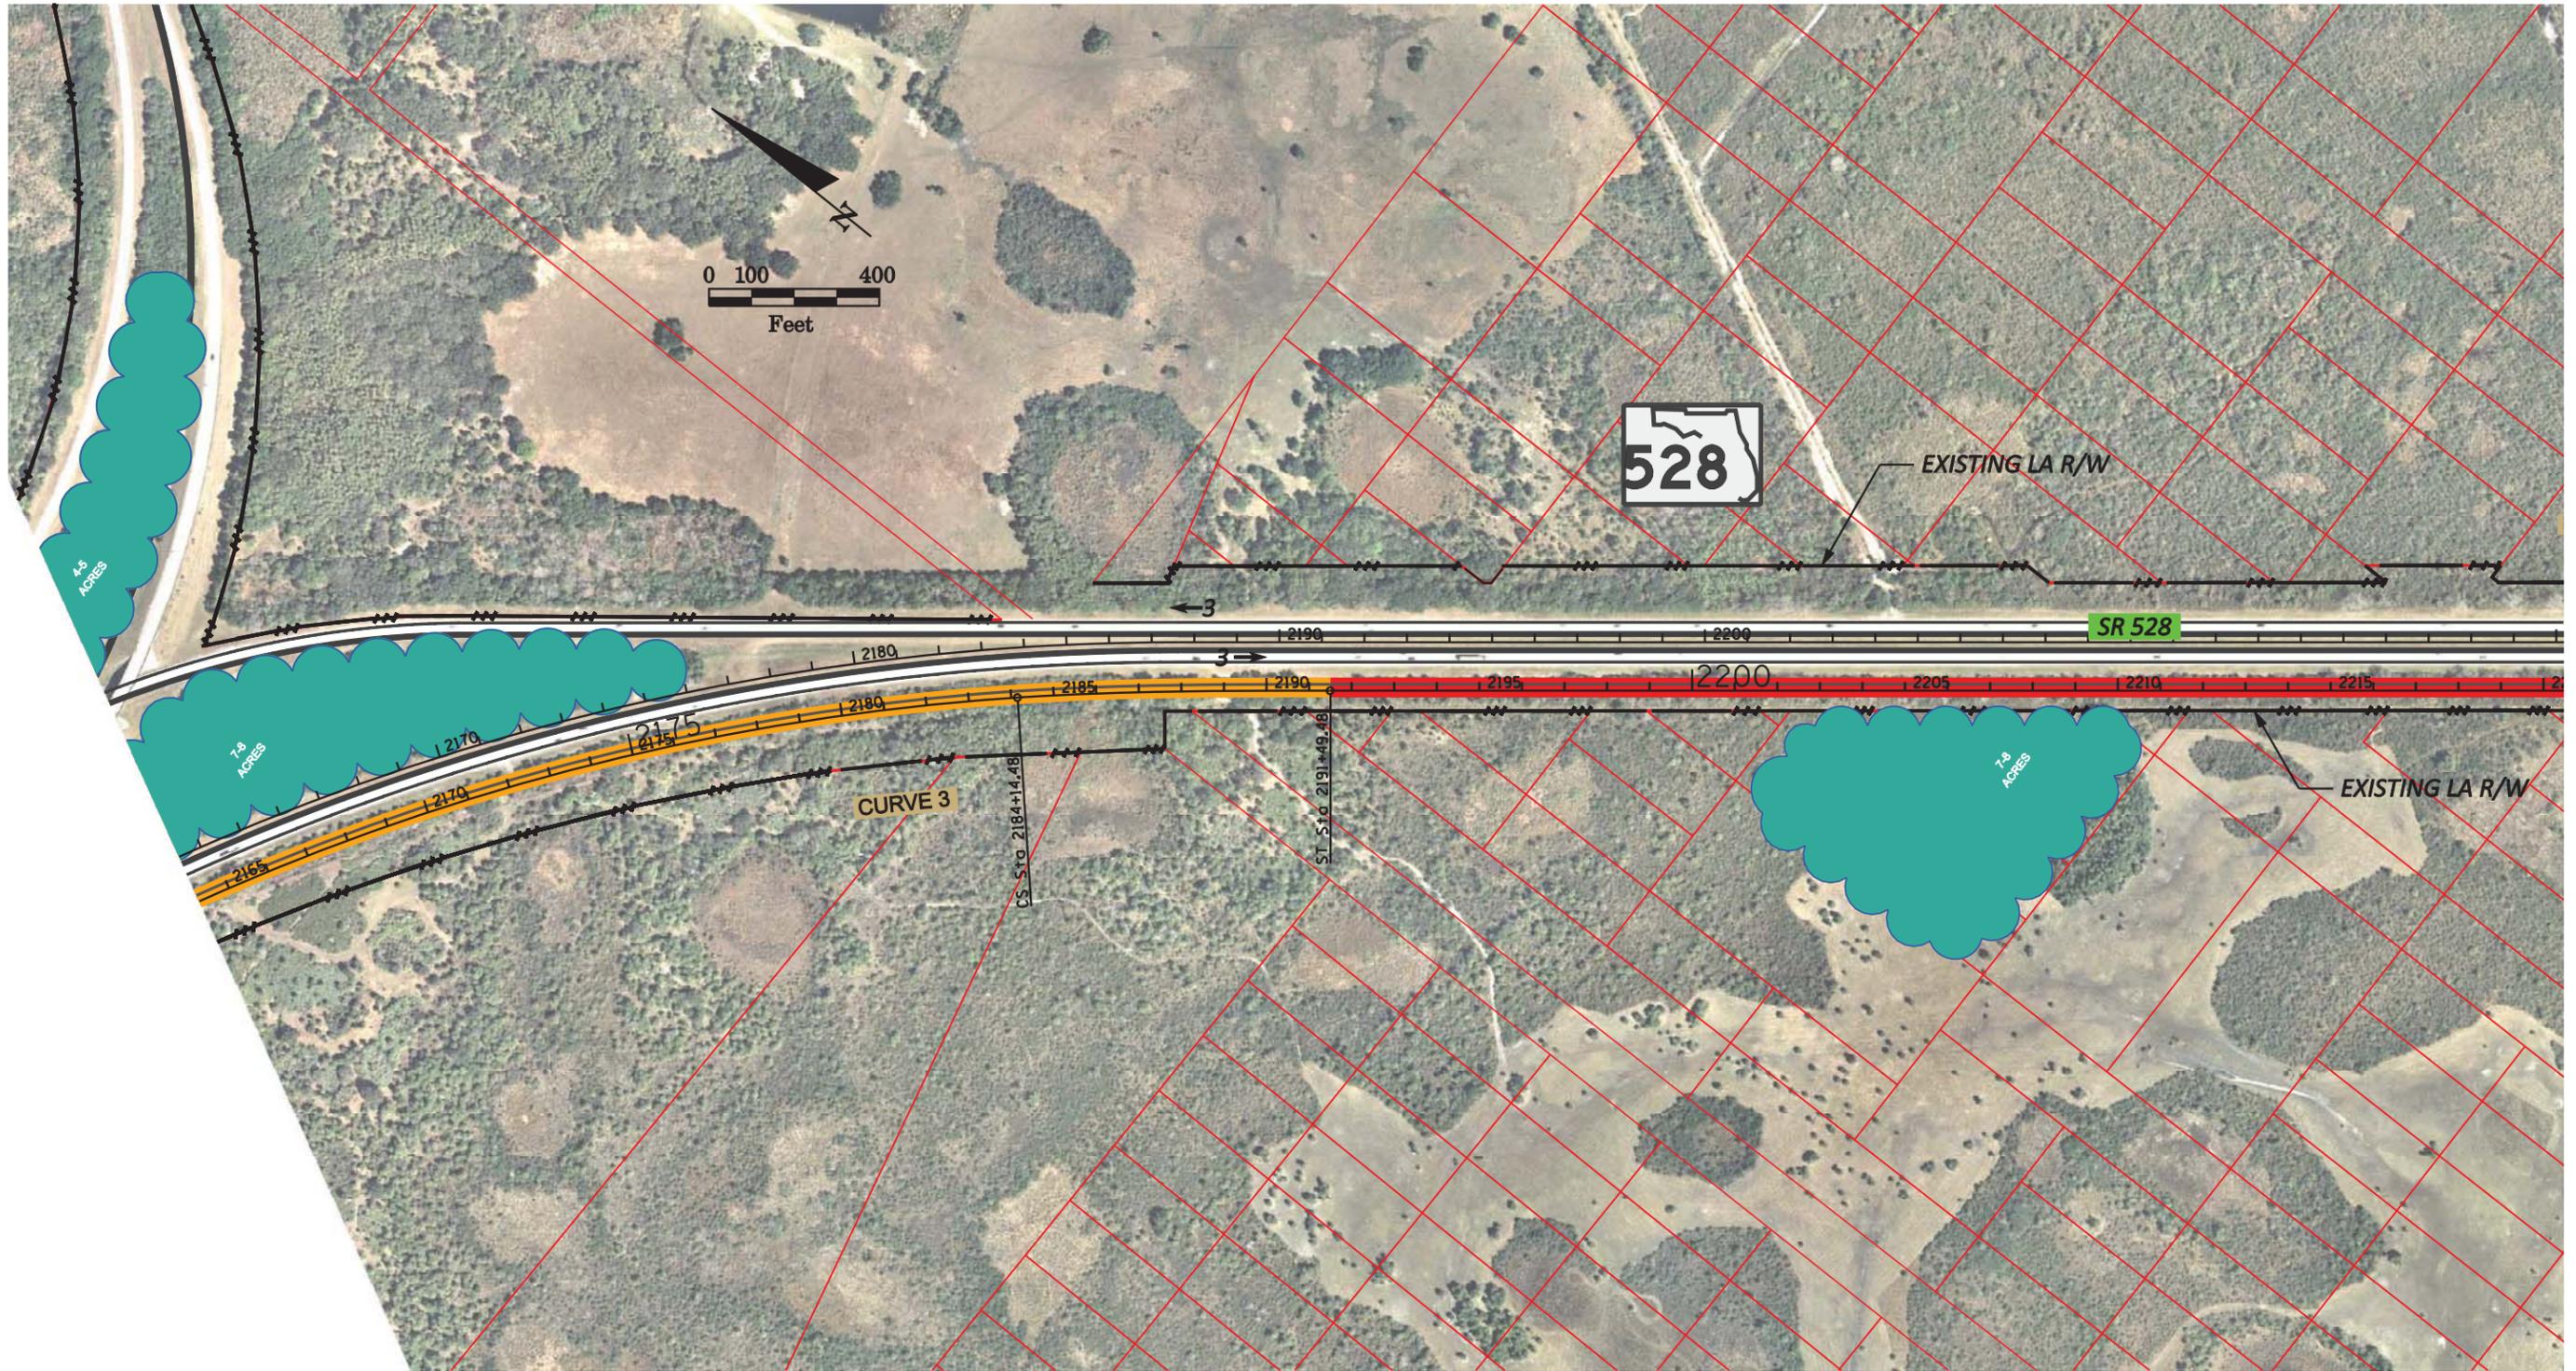
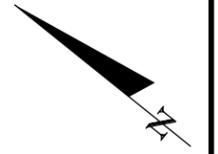
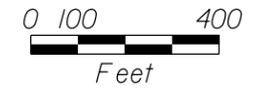


**EXPLANATION OF FEATURES**

- |  |  |   |
|--|--|---|
|  AAF AT GRADE ( $\leq 8'$ ) |  AAF BRIDGE     |  PROPOSED POND BY AAF                      |
|  AAF ABOVE GRADE ( $> 8'$ ) |  ROADWAY BRIDGE |  PROPOSED (ULTIMATE) POND BY OOCEA OR FDOT |
|  AAF IN BOX SECTION         |  EXIST POND     |  PROPOSED ROW (AAF)                        |
|  |  |  WETLAND BOUNDARY                          |

**AAF RAILWAY AT FDOT, ALTERNATIVE E**  
**ALL ABOARD FLORIDA INTERCITY PASSENGER RAIL PROJECT**

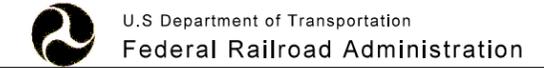

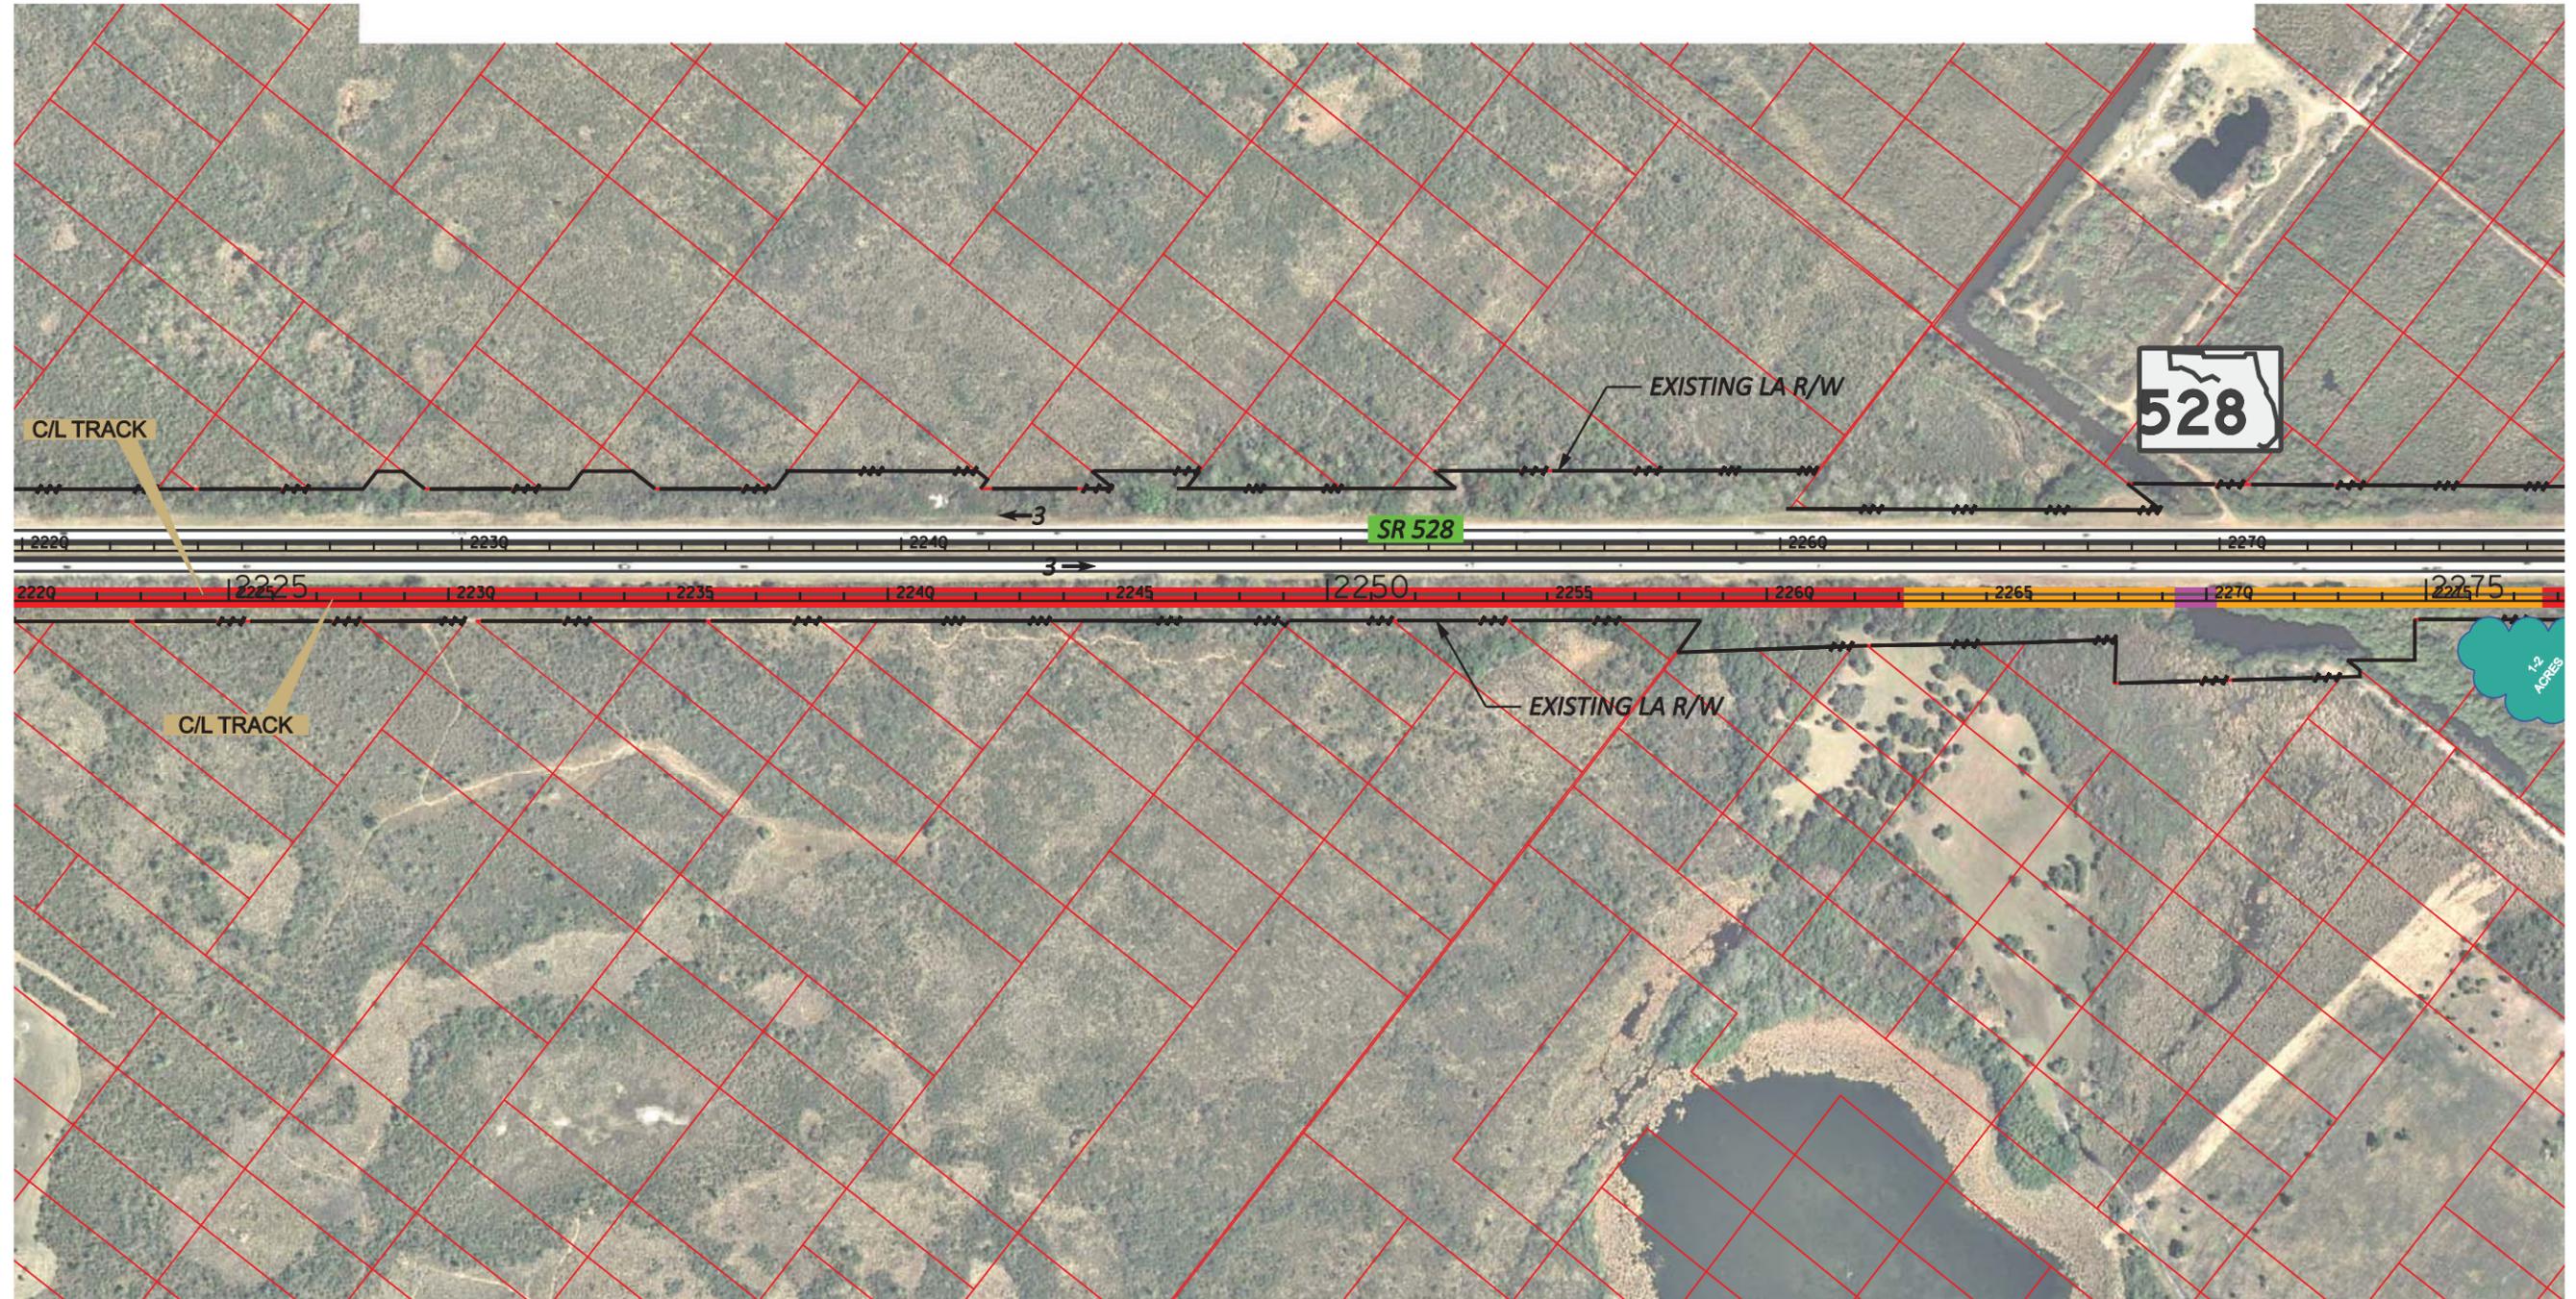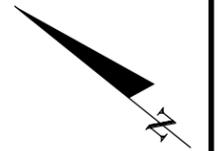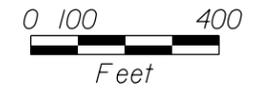

**EXPLANATION OF FEATURES**

- AAF AT GRADE ( $\leq 8'$ )
- AAF ABOVE GRADE ( $> 8'$ )
- AAF IN BOX SECTION




- AAF BRIDGE
- ROADWAY BRIDGE
- EXIST POND

- PROPOSED POND BY AAF
- PROPOSED (ULTIMATE) POND BY OOCEA OR FDOT
- PROPOSED ROW (AAF)
- WETLAND BOUNDARY

**AAF RAILWAY AT FDOT, ALTERNATIVE E**  
**ALL ABOARD FLORIDA INTERCITY PASSENGER RAIL PROJECT**



U.S. Department of Transportation  
**Federal Railroad Administration**

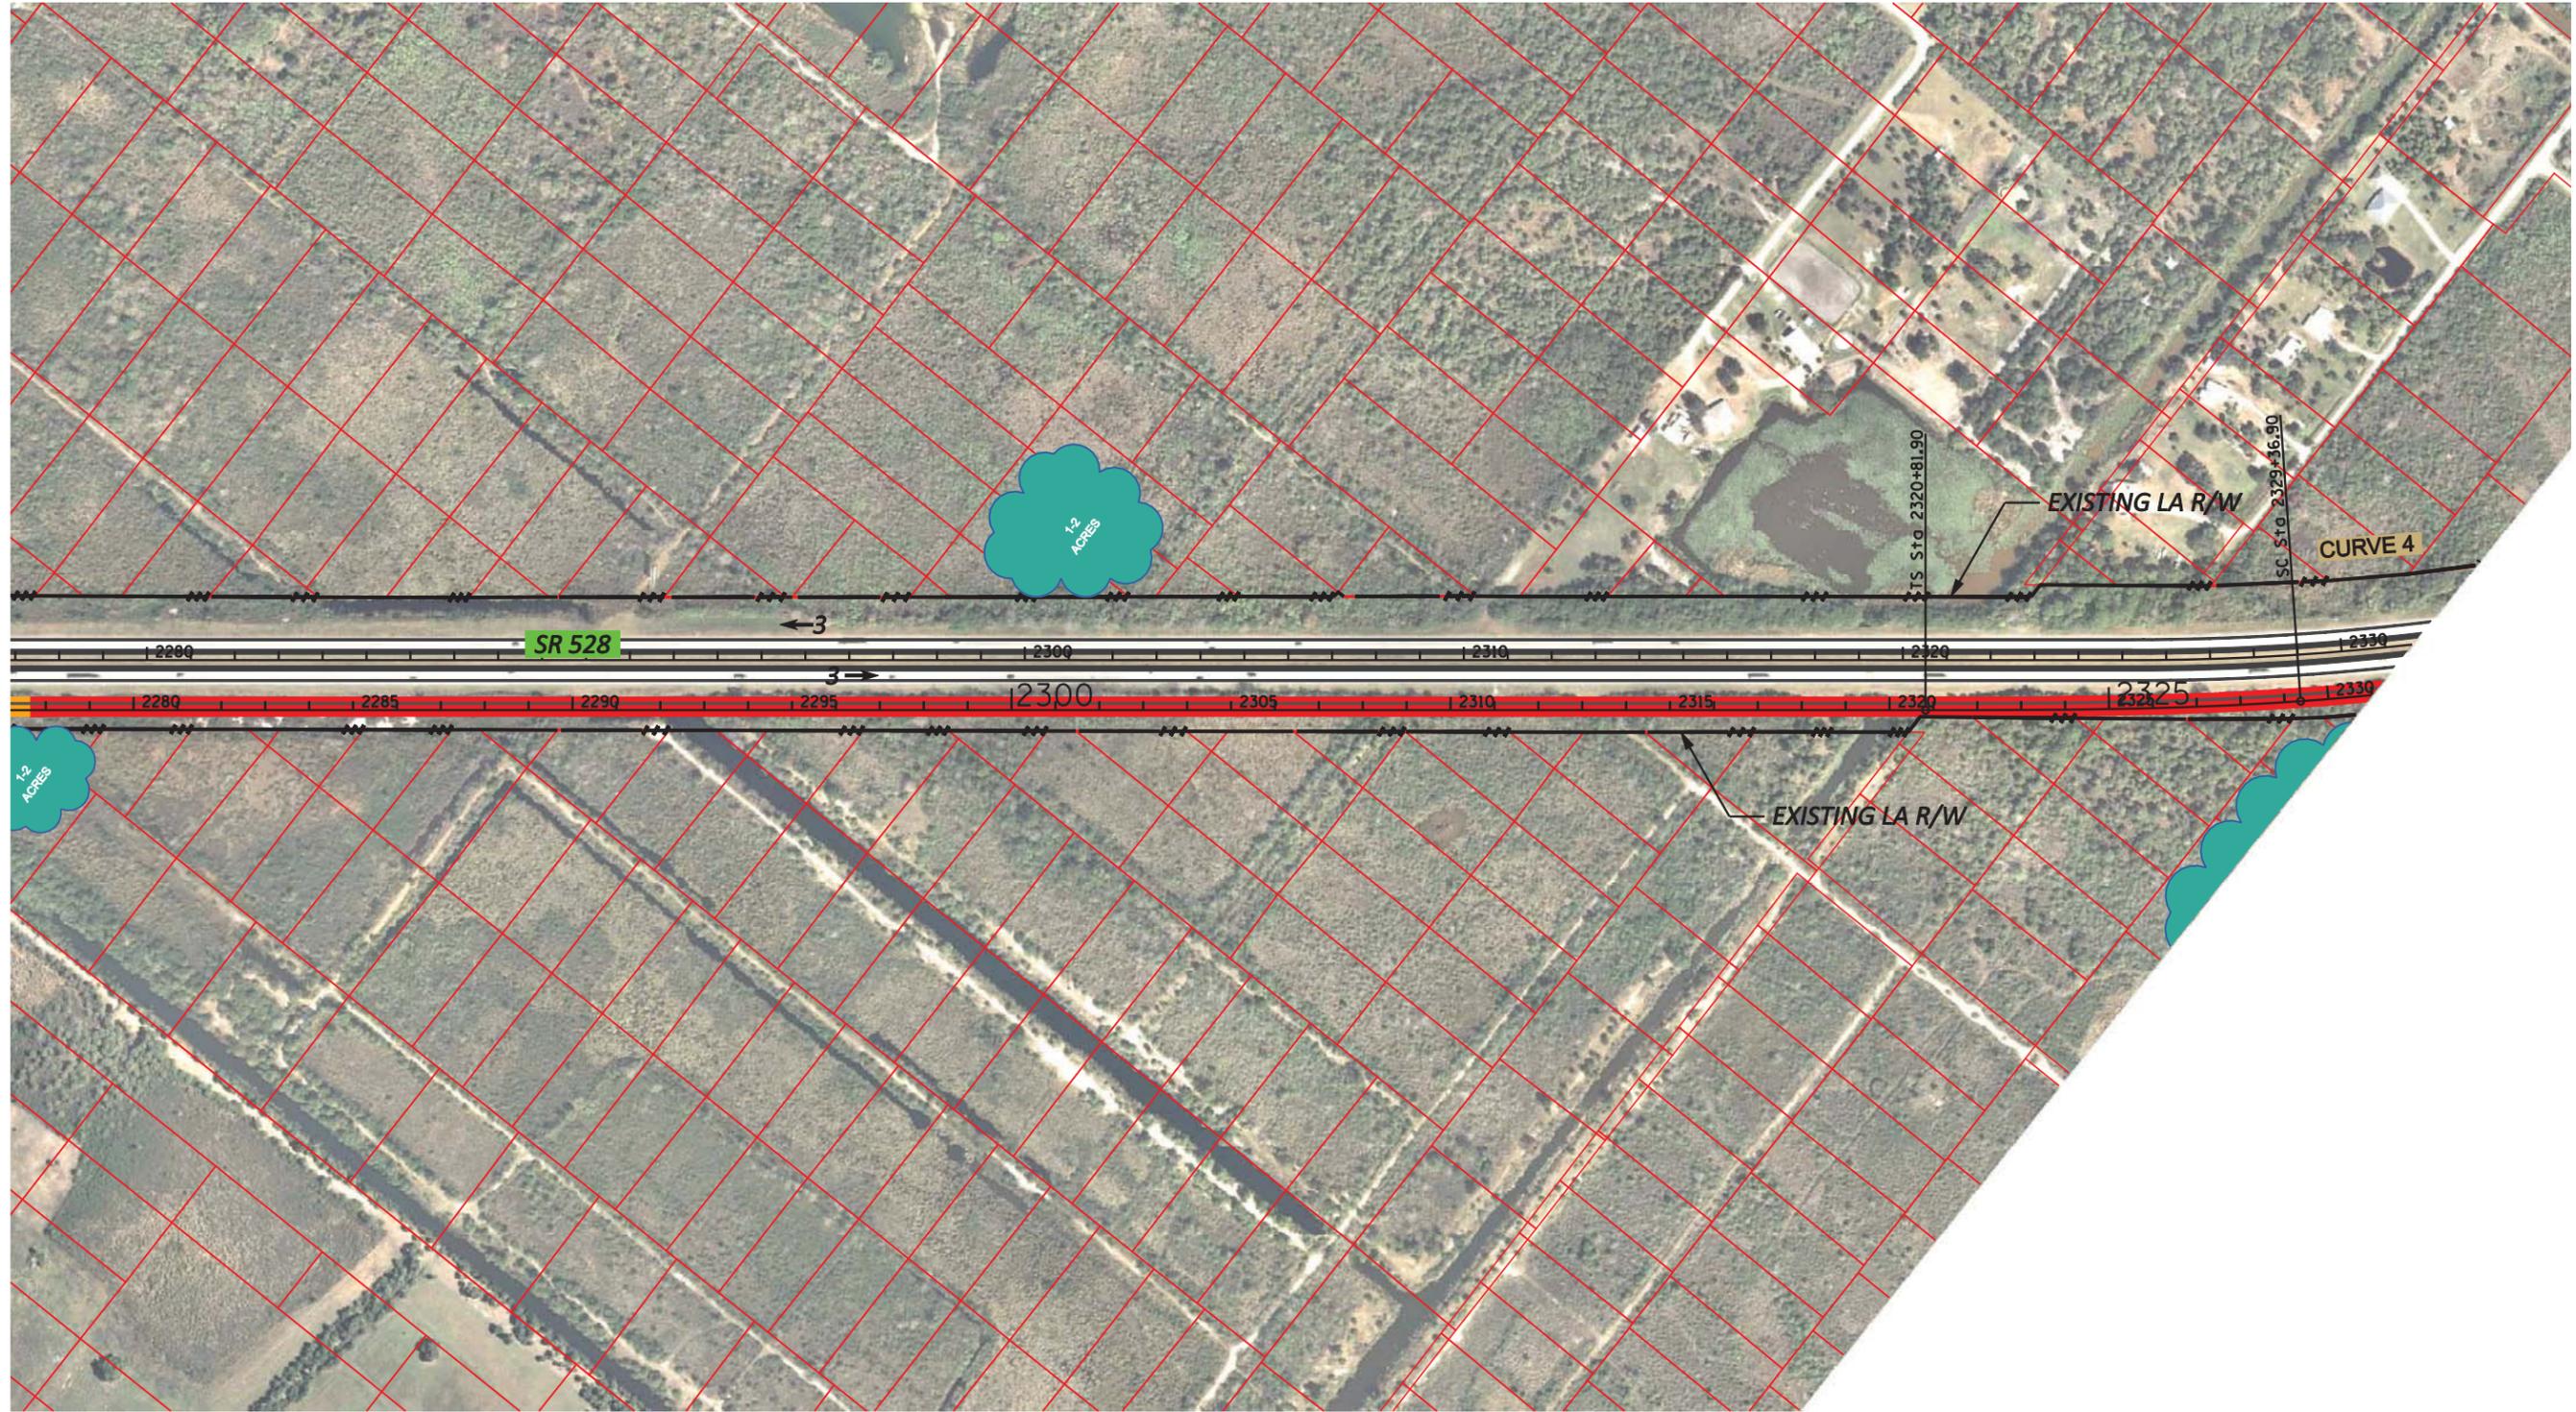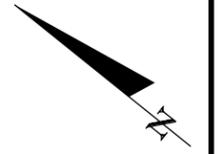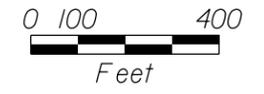


**EXPLANATION OF FEATURES**

- |  |  |   |
|--|--|---|
|  AAF AT GRADE ( $\leq 8'$ ) |  AAF BRIDGE     |  PROPOSED POND BY AAF                      |
|  AAF ABOVE GRADE ( $> 8'$ ) |  ROADWAY BRIDGE |  PROPOSED (ULTIMATE) POND BY OOCEA OR FDOT |
|  AAF IN BOX SECTION         |  EXIST POND     |  PROPOSED ROW (AAF)                        |
|  |  |  WETLAND BOUNDARY                          |


**AAF RAILWAY AT FDOT, ALTERNATIVE E**  
**ALL ABOARD FLORIDA INTERCITY PASSENGER RAIL PROJECT**



U.S. Department of Transportation  
**Federal Railroad Administration**

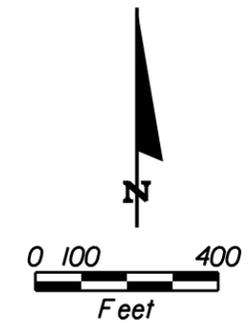

# AAF WITH ULTIMATE SR 528 IMPROVE

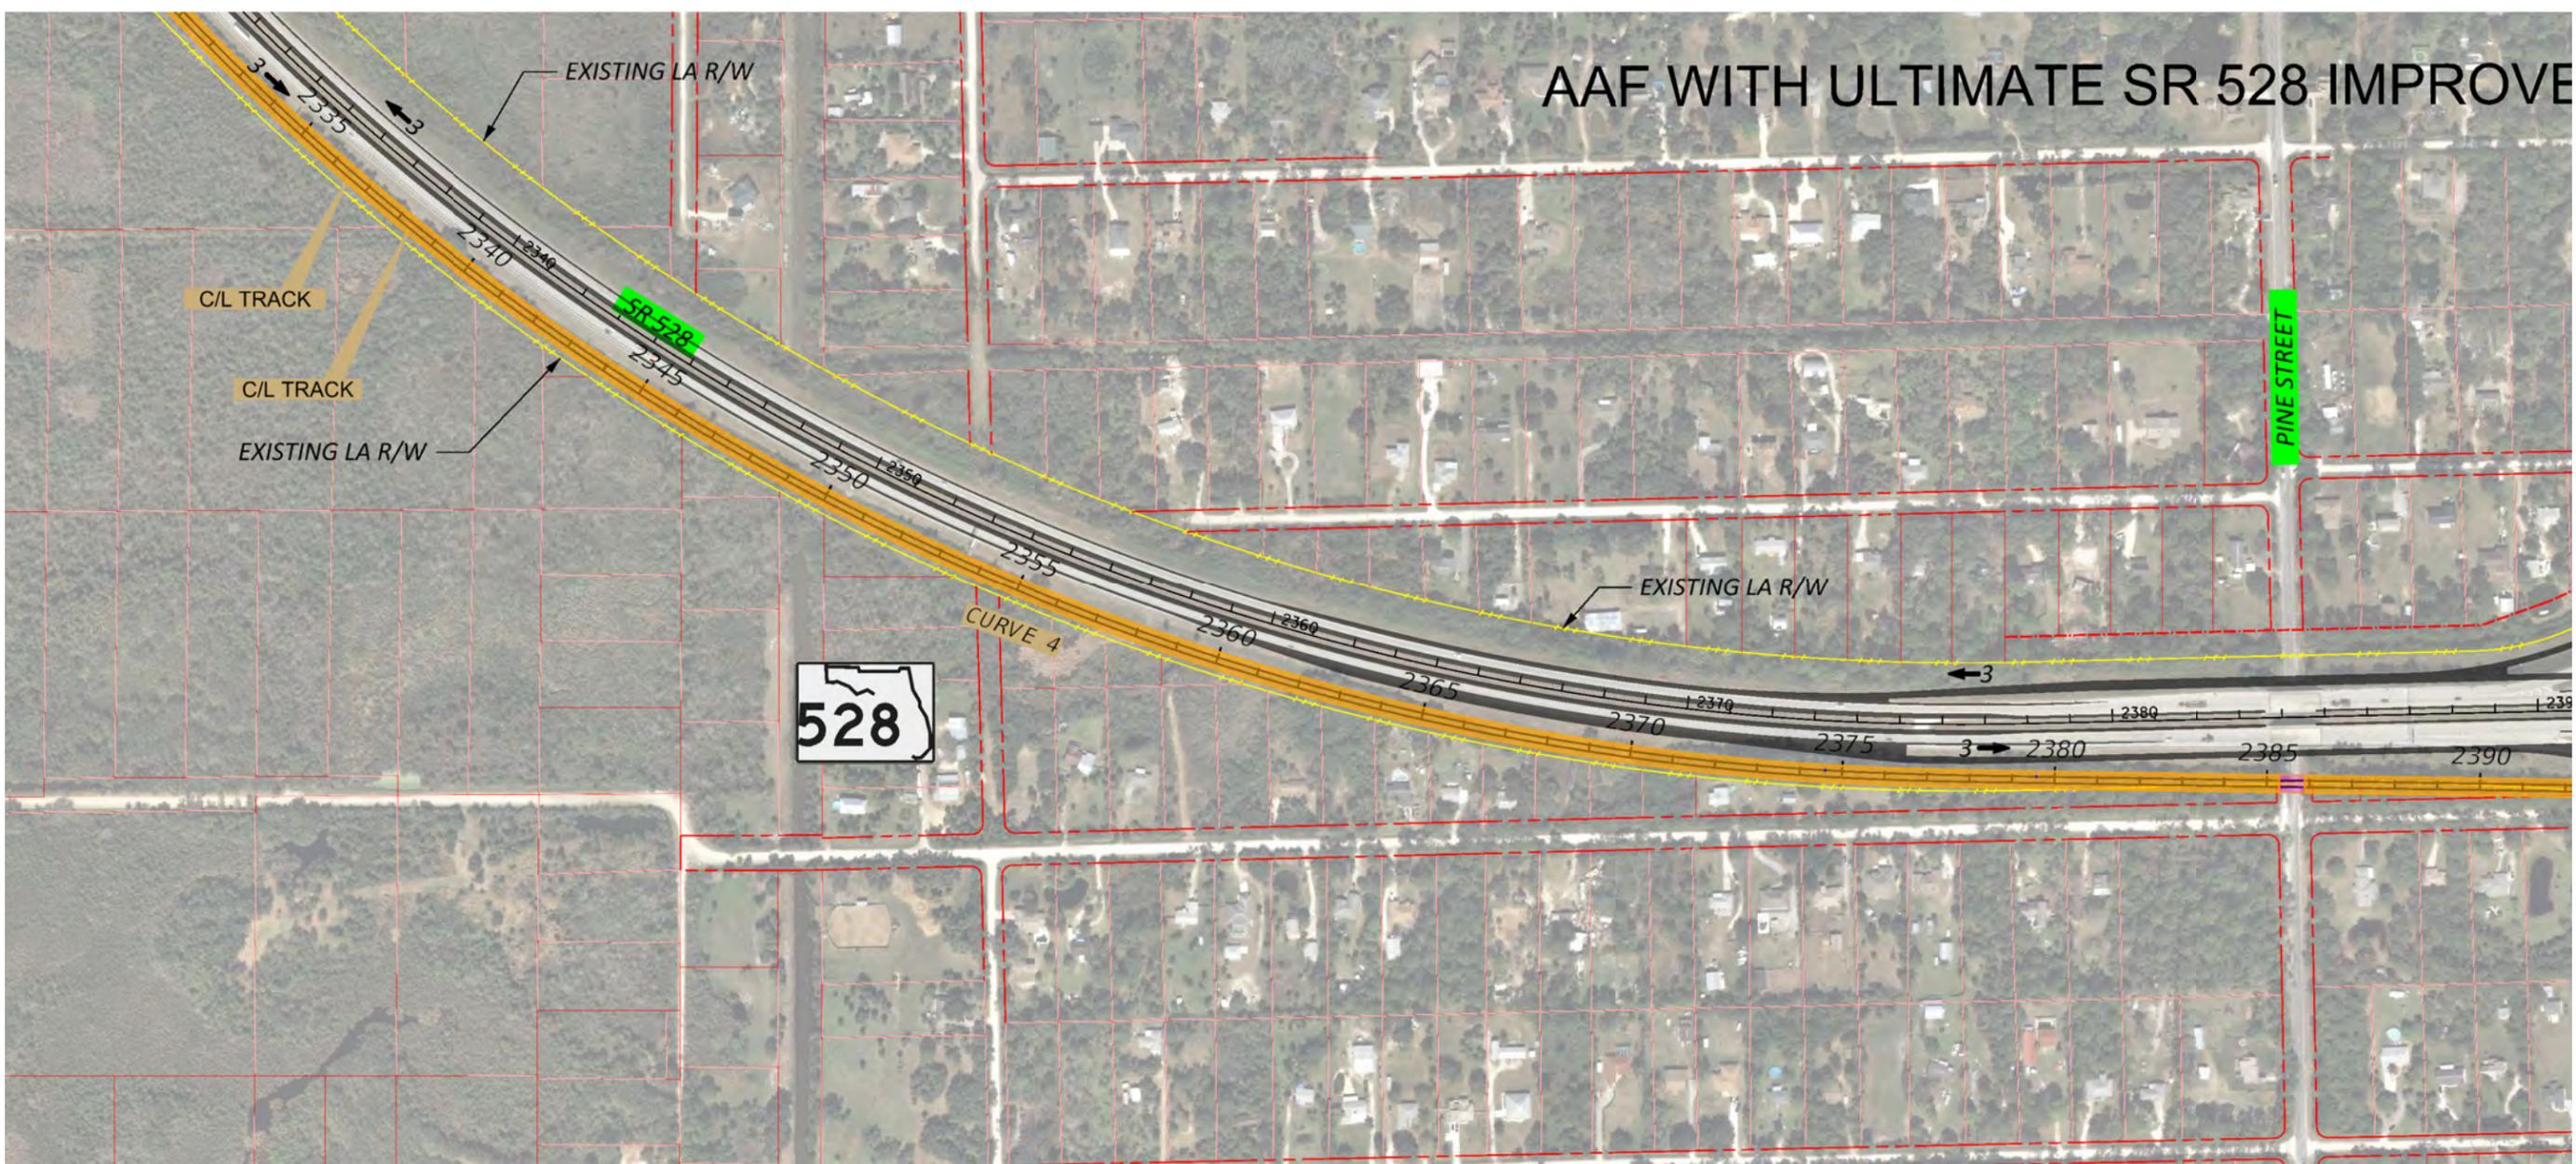


**EXPLANATION OF FEATURES**

- AAF AT GRADE ( $\leq 8'$ )
- AAF ABOVE GRADE ( $> 8'$ )
- AAF IN BOX SECTION
- AAF BRIDGE
- ROADWAY BRIDGE
- EXIST POND
- PROPOSED POND BY AAF
- PROPOSED (ULTIMATE) POND BY OOCEA OR FDOT
- PROPOSED ROW (AAF)
- WETLAND BOUNDARY


**AAF RAILWAY AT FDOT, ALTERNATIVE E**  
**ALL ABOARD FLORIDA INTERCITY PASSENGER RAIL PROJECT**





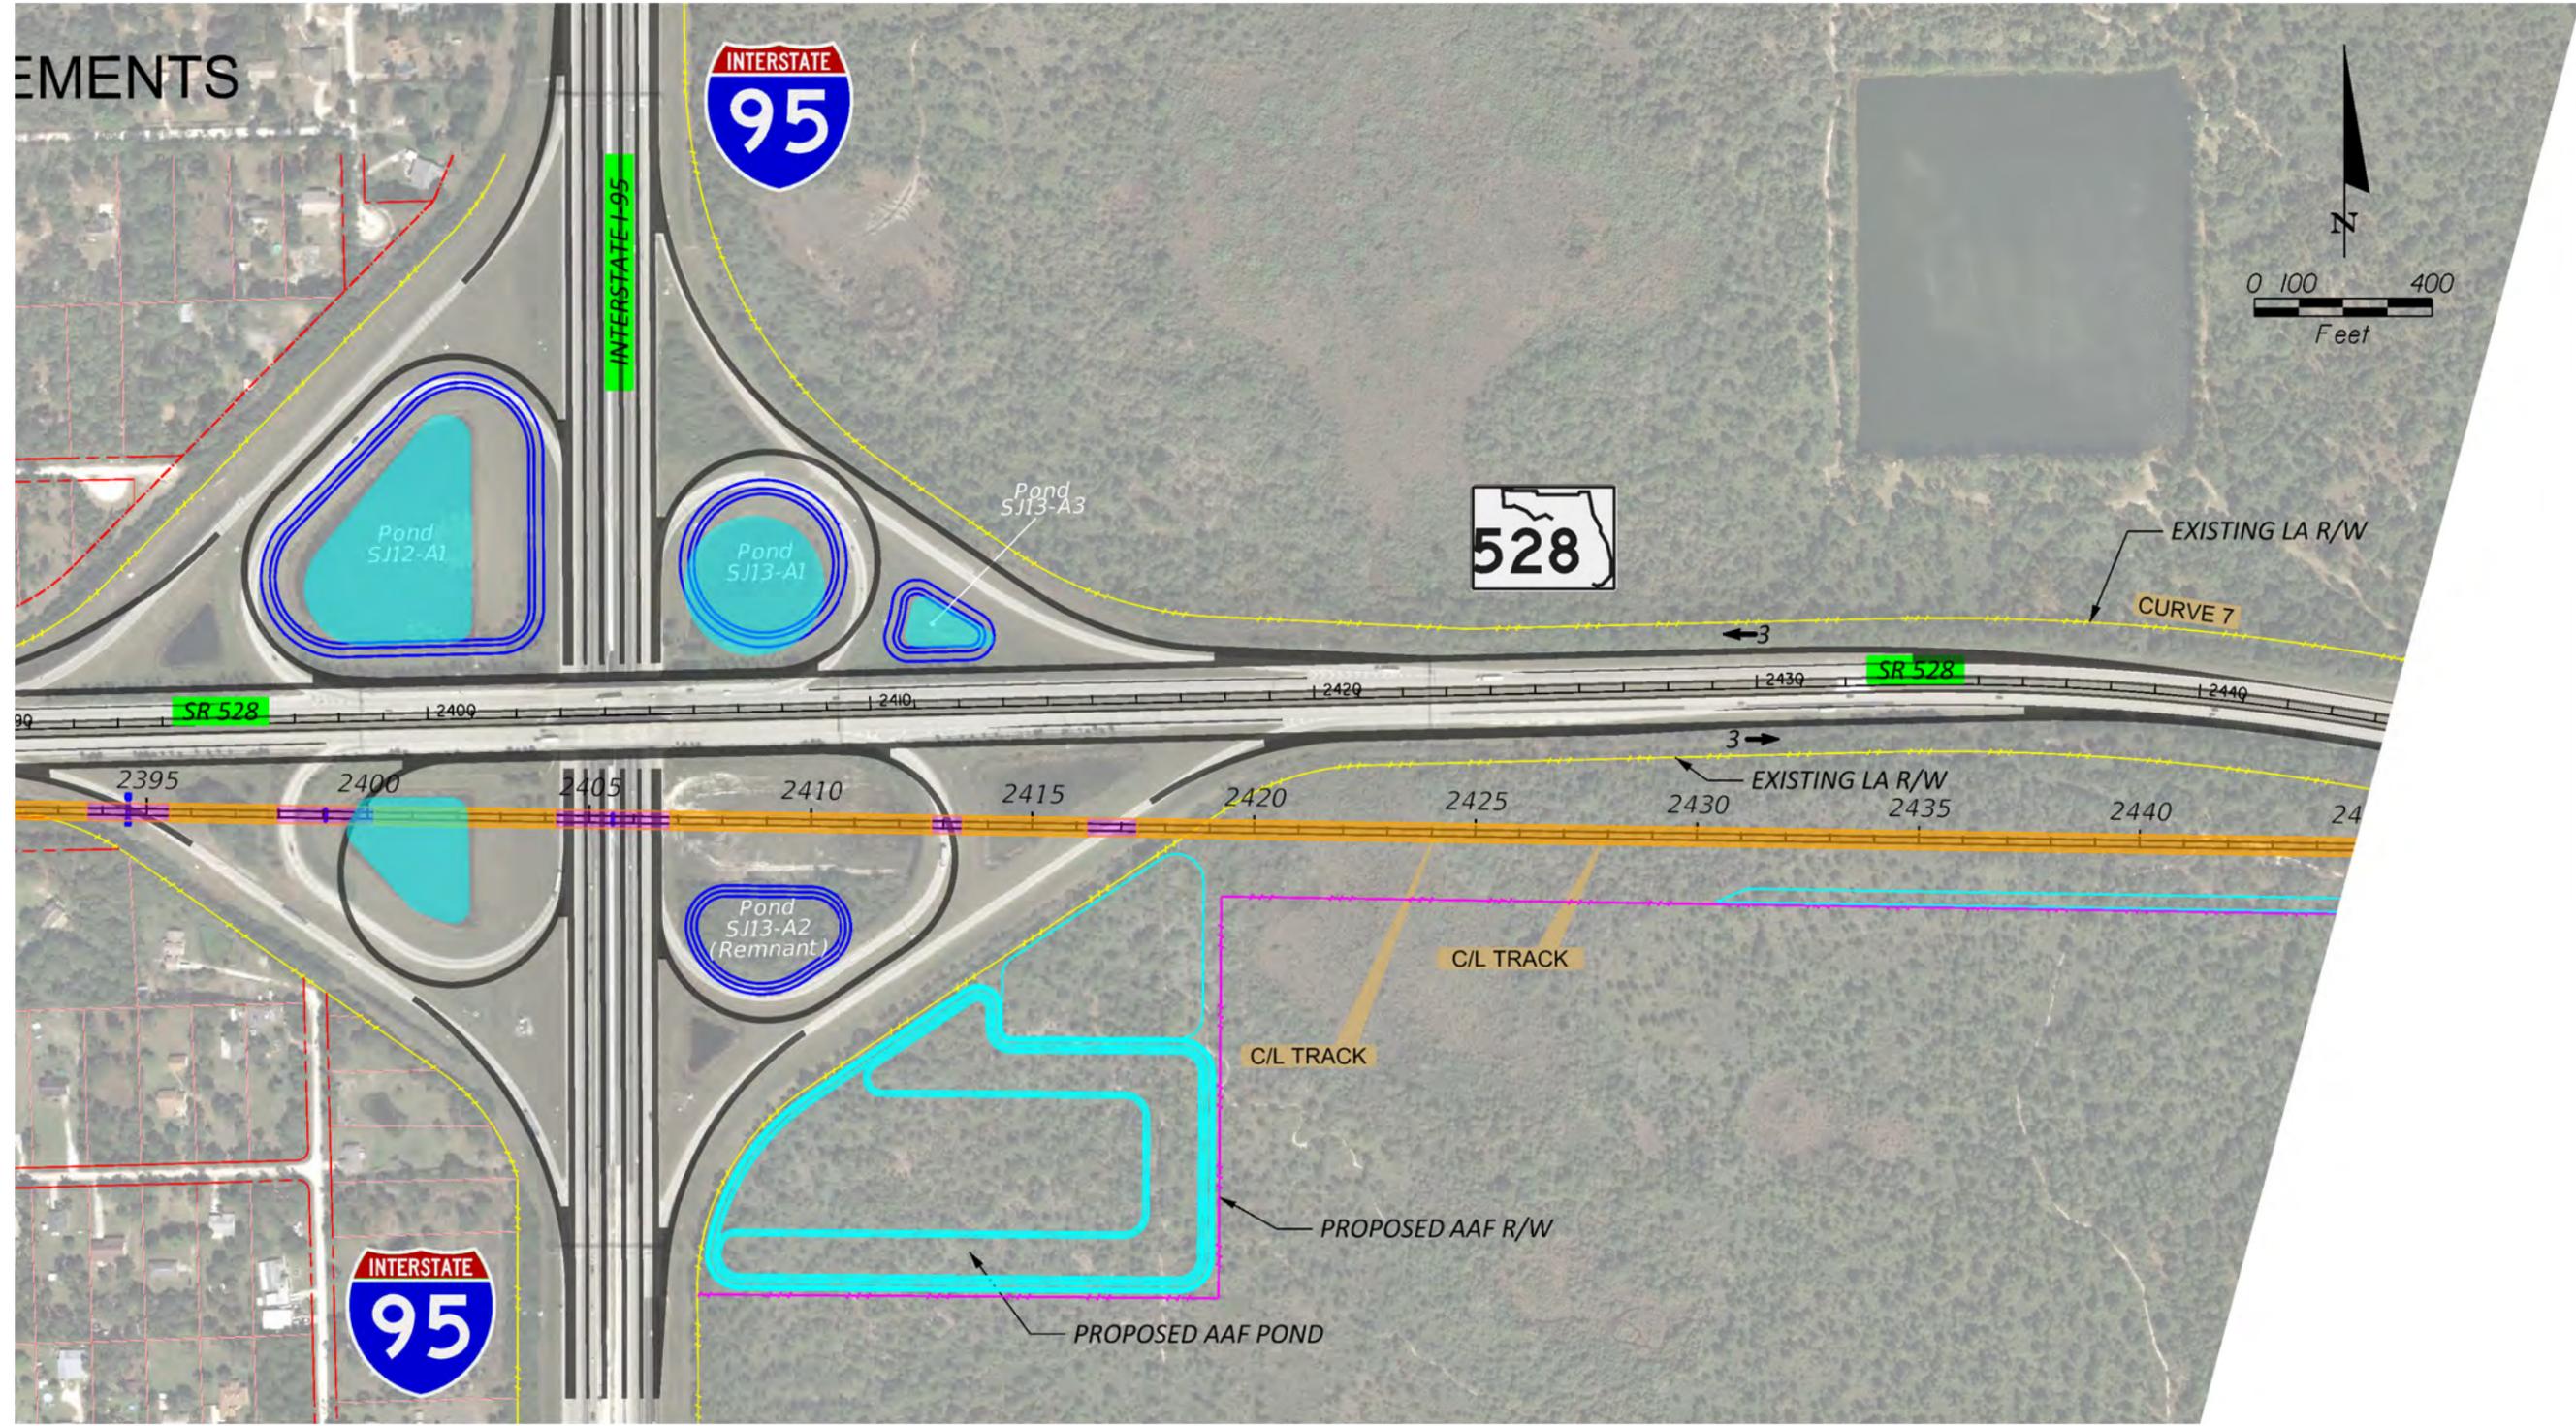

EXPLANATION OF FEATURES	
	AAF AT GRADE (≤8')
	AAF ABOVE GRADE (>8')
	AAF IN BOX SECTION
	AAF BRIDGE
	ROADWAY BRIDGE
	EXIST POND
	PROPOSED POND BY AAF
	PROPOSED (ULTIMATE) POND BY OCEA OR FDOT
	PROPOSED ROW (AAF)
	WETLAND BOUNDARY

**AAF RAILWAY AT FDOT, ALTERNATIVE E**  
**ALL ABOARD FLORIDA INTERCITY PASSENGER RAIL PROJECT**

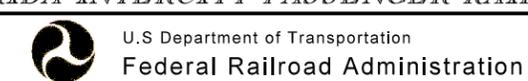

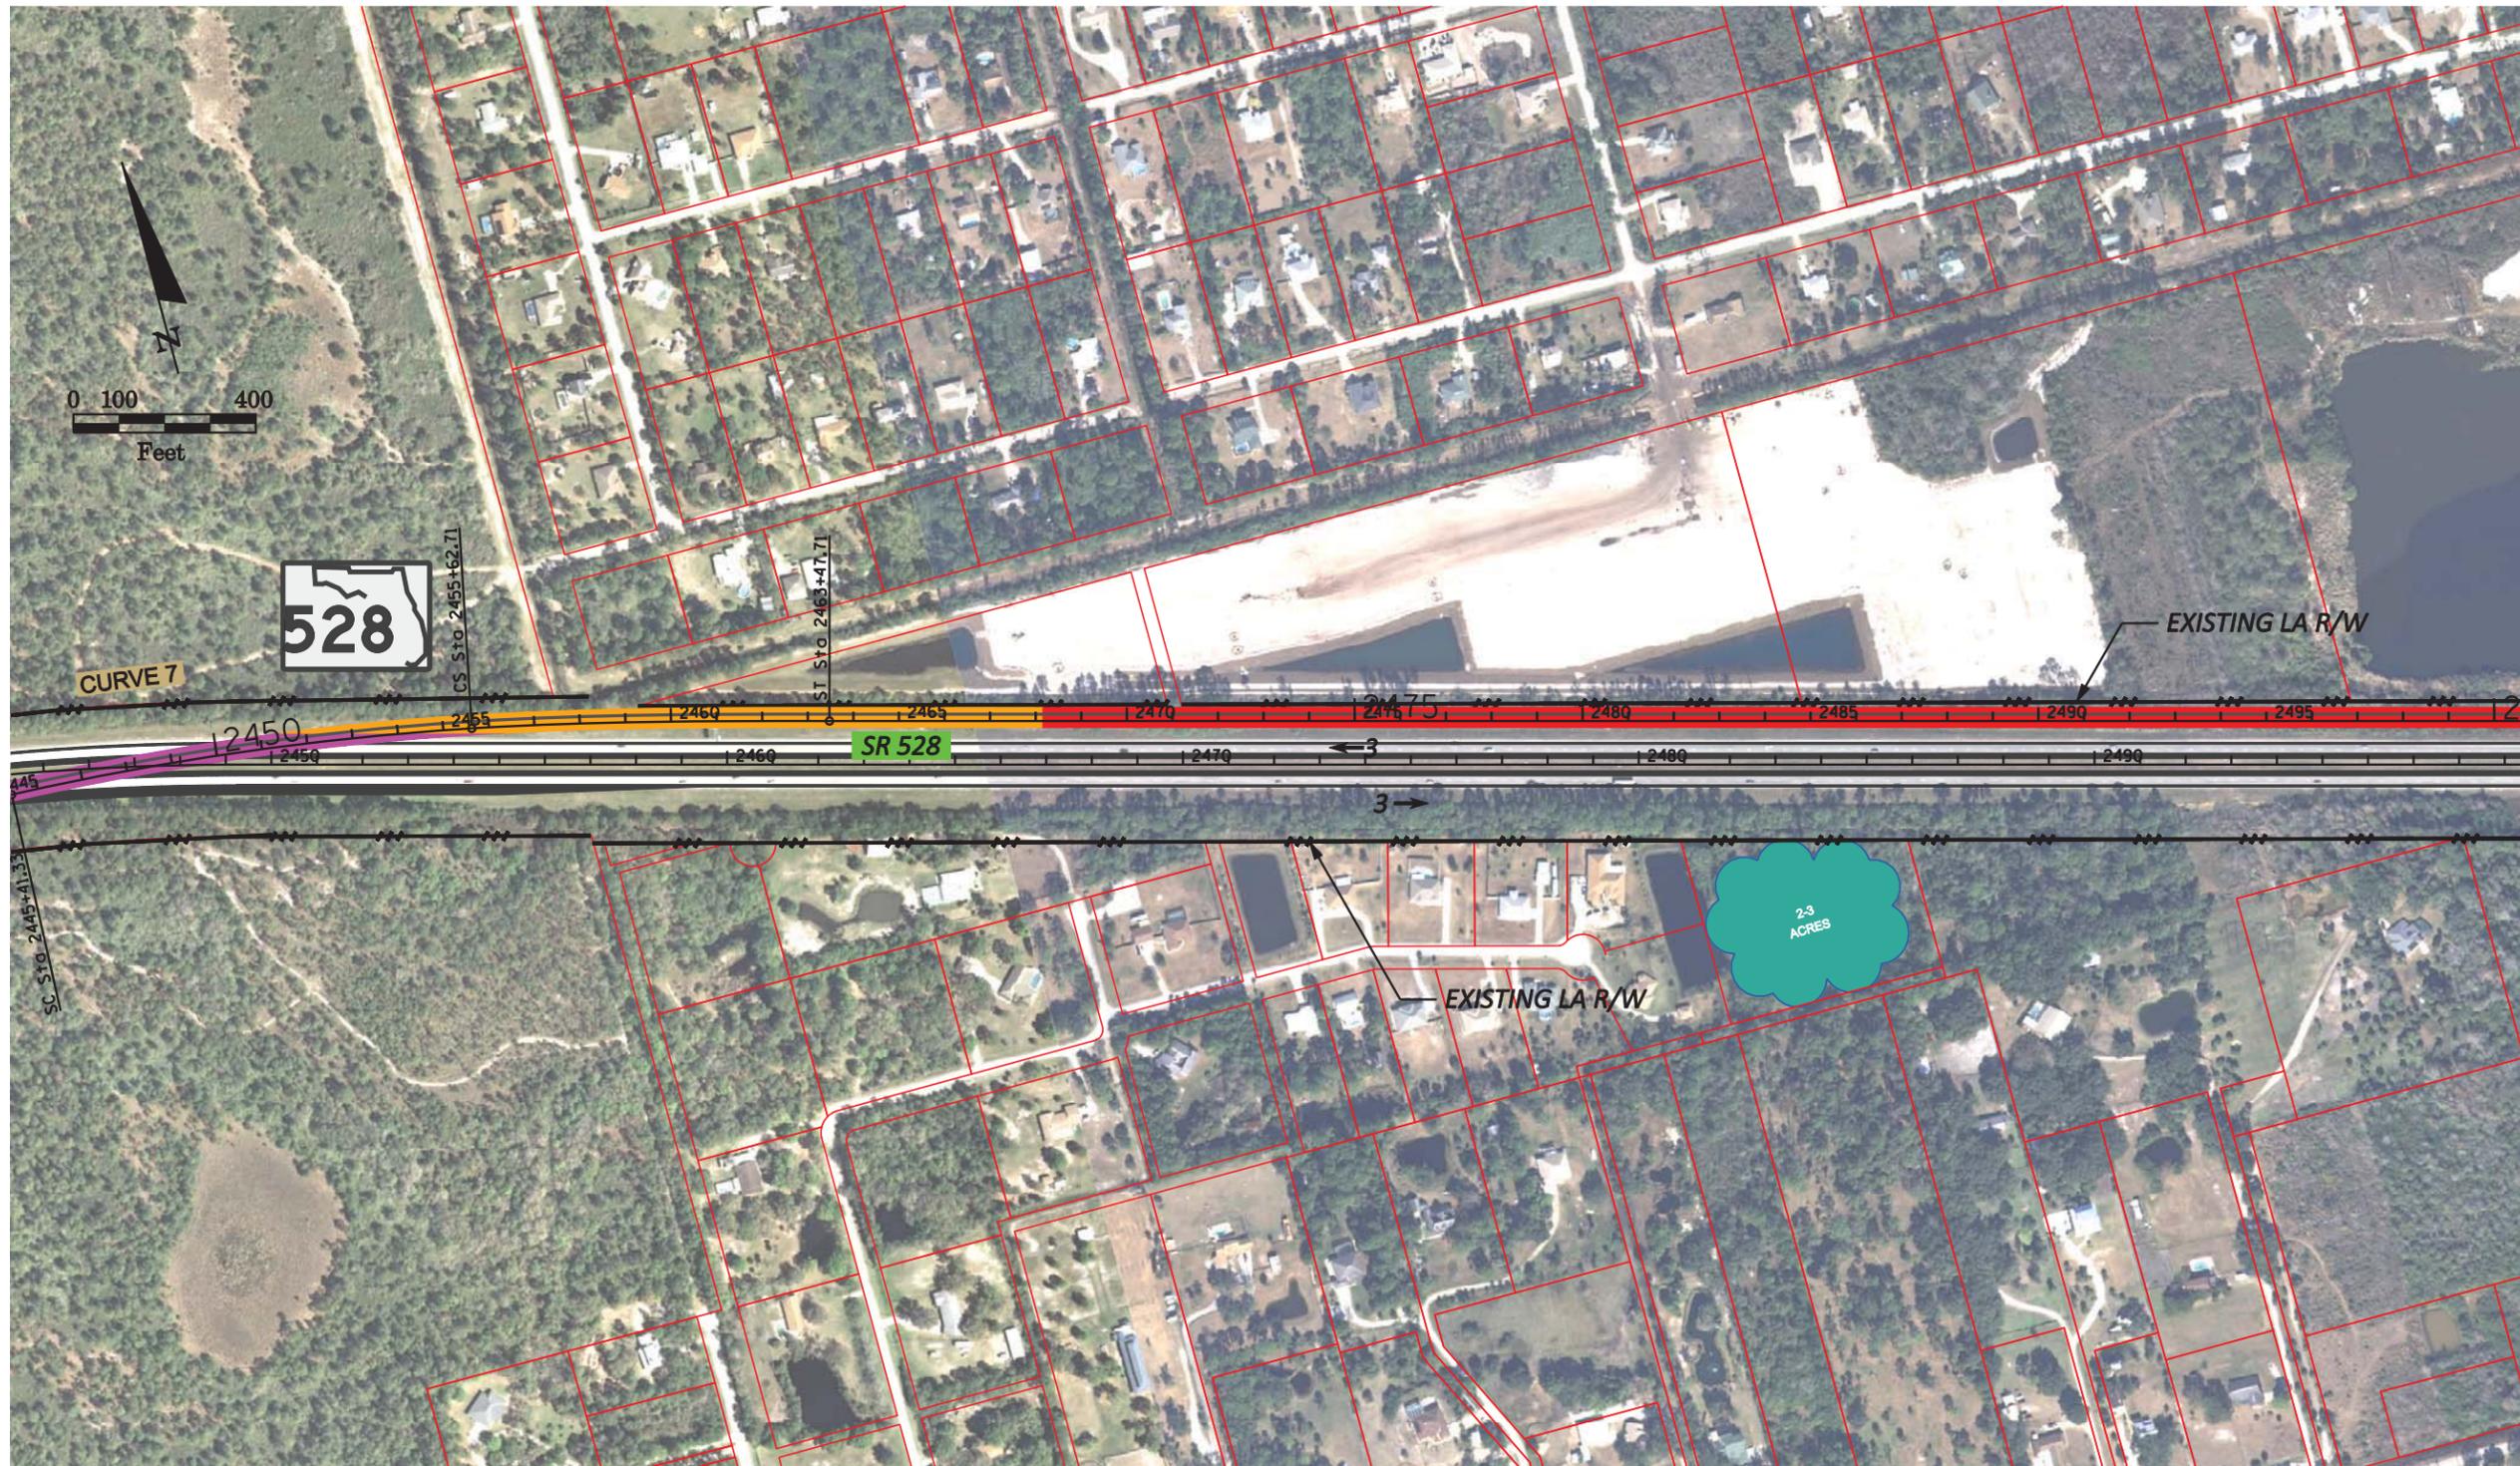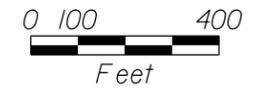

**EXPLANATION OF FEATURES**

- █ AAF AT GRADE ( $\leq 8'$ )
- █ AAF ABOVE GRADE ( $> 8'$ )
- █ AAF IN BOX SECTION


- █ AAF BRIDGE
- █ ROADWAY BRIDGE
- █ EXIST POND

- █ PROPOSED POND BY AAF
- █ PROPOSED (ULTIMATE) POND BY OOCEA OR FDOT
- █ PROPOSED ROW (AAF)
- WETLAND BOUNDARY

**AAF RAILWAY AT FDOT, ALTERNATIVE E**  
**ALL ABOARD FLORIDA INTERCITY PASSENGER RAIL PROJECT**




U.S Department of Transportation  
**Federal Railroad Administration**

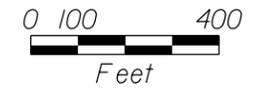



**EXPLANATION OF FEATURES**

- AAF AT GRADE ( $\leq 8'$ )
- AAF ABOVE GRADE ( $> 8'$ )
- AAF IN BOX SECTION
- AAF BRIDGE
- ROADWAY BRIDGE
- EXIST POND
- PROPOSED POND BY AAF
- PROPOSED (ULTIMATE) POND BY OOCEA OR FDOT
- PROPOSED ROW (AAF)
- WETLAND BOUNDARY

**AAF RAILWAY AT FDOT, ALTERNATIVE E**  
**ALL ABOARD FLORIDA INTERCITY PASSENGER RAIL PROJECT**

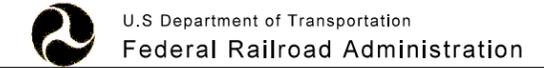



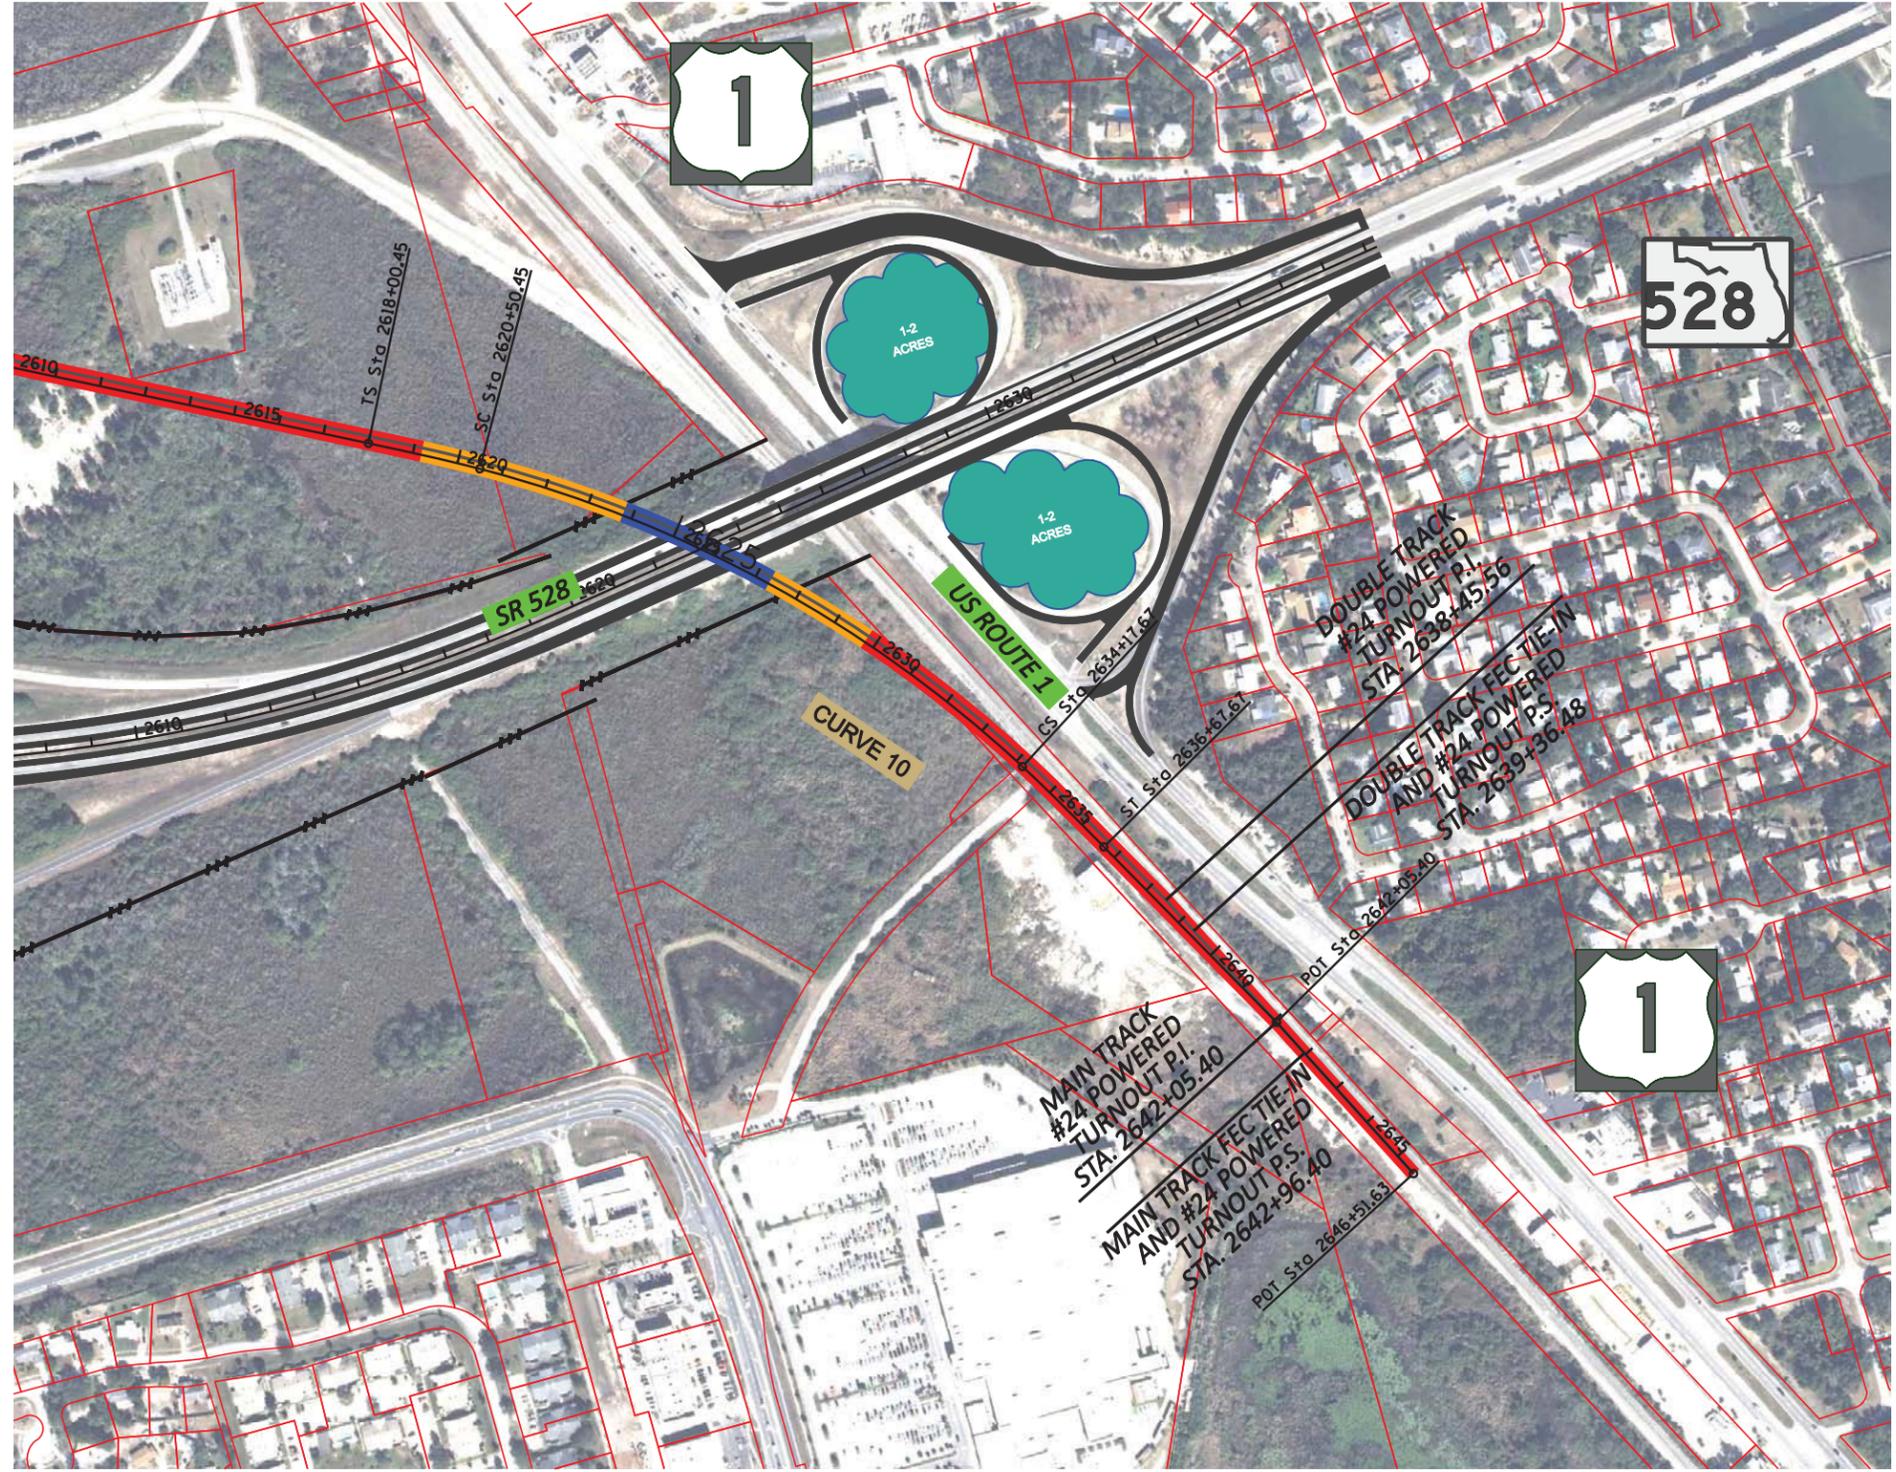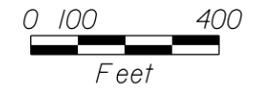

**EXPLANATION OF FEATURES**

- |  |  |   |  |
|--|--|---|--|
|  AAF AT GRADE ( $\leq 8'$ ) |  AAF BRIDGE     |  PROPOSED POND BY AAF                      |  WETLAND BOUNDARY |
|  AAF ABOVE GRADE ( $> 8'$ ) |  ROADWAY BRIDGE |  PROPOSED (ULTIMATE) POND BY OOCEA OR FDOT |  |
|  AAF IN BOX SECTION         |  EXIST POND     |  PROPOSED ROW (AAF)                        |  |

**AAF RAILWAY AT FDOT, ALTERNATIVE E**  
**ALL ABOARD FLORIDA INTERCITY PASSENGER RAIL PROJECT**

